



PVS-500-N-ASSEM

Customer Interface Drawings

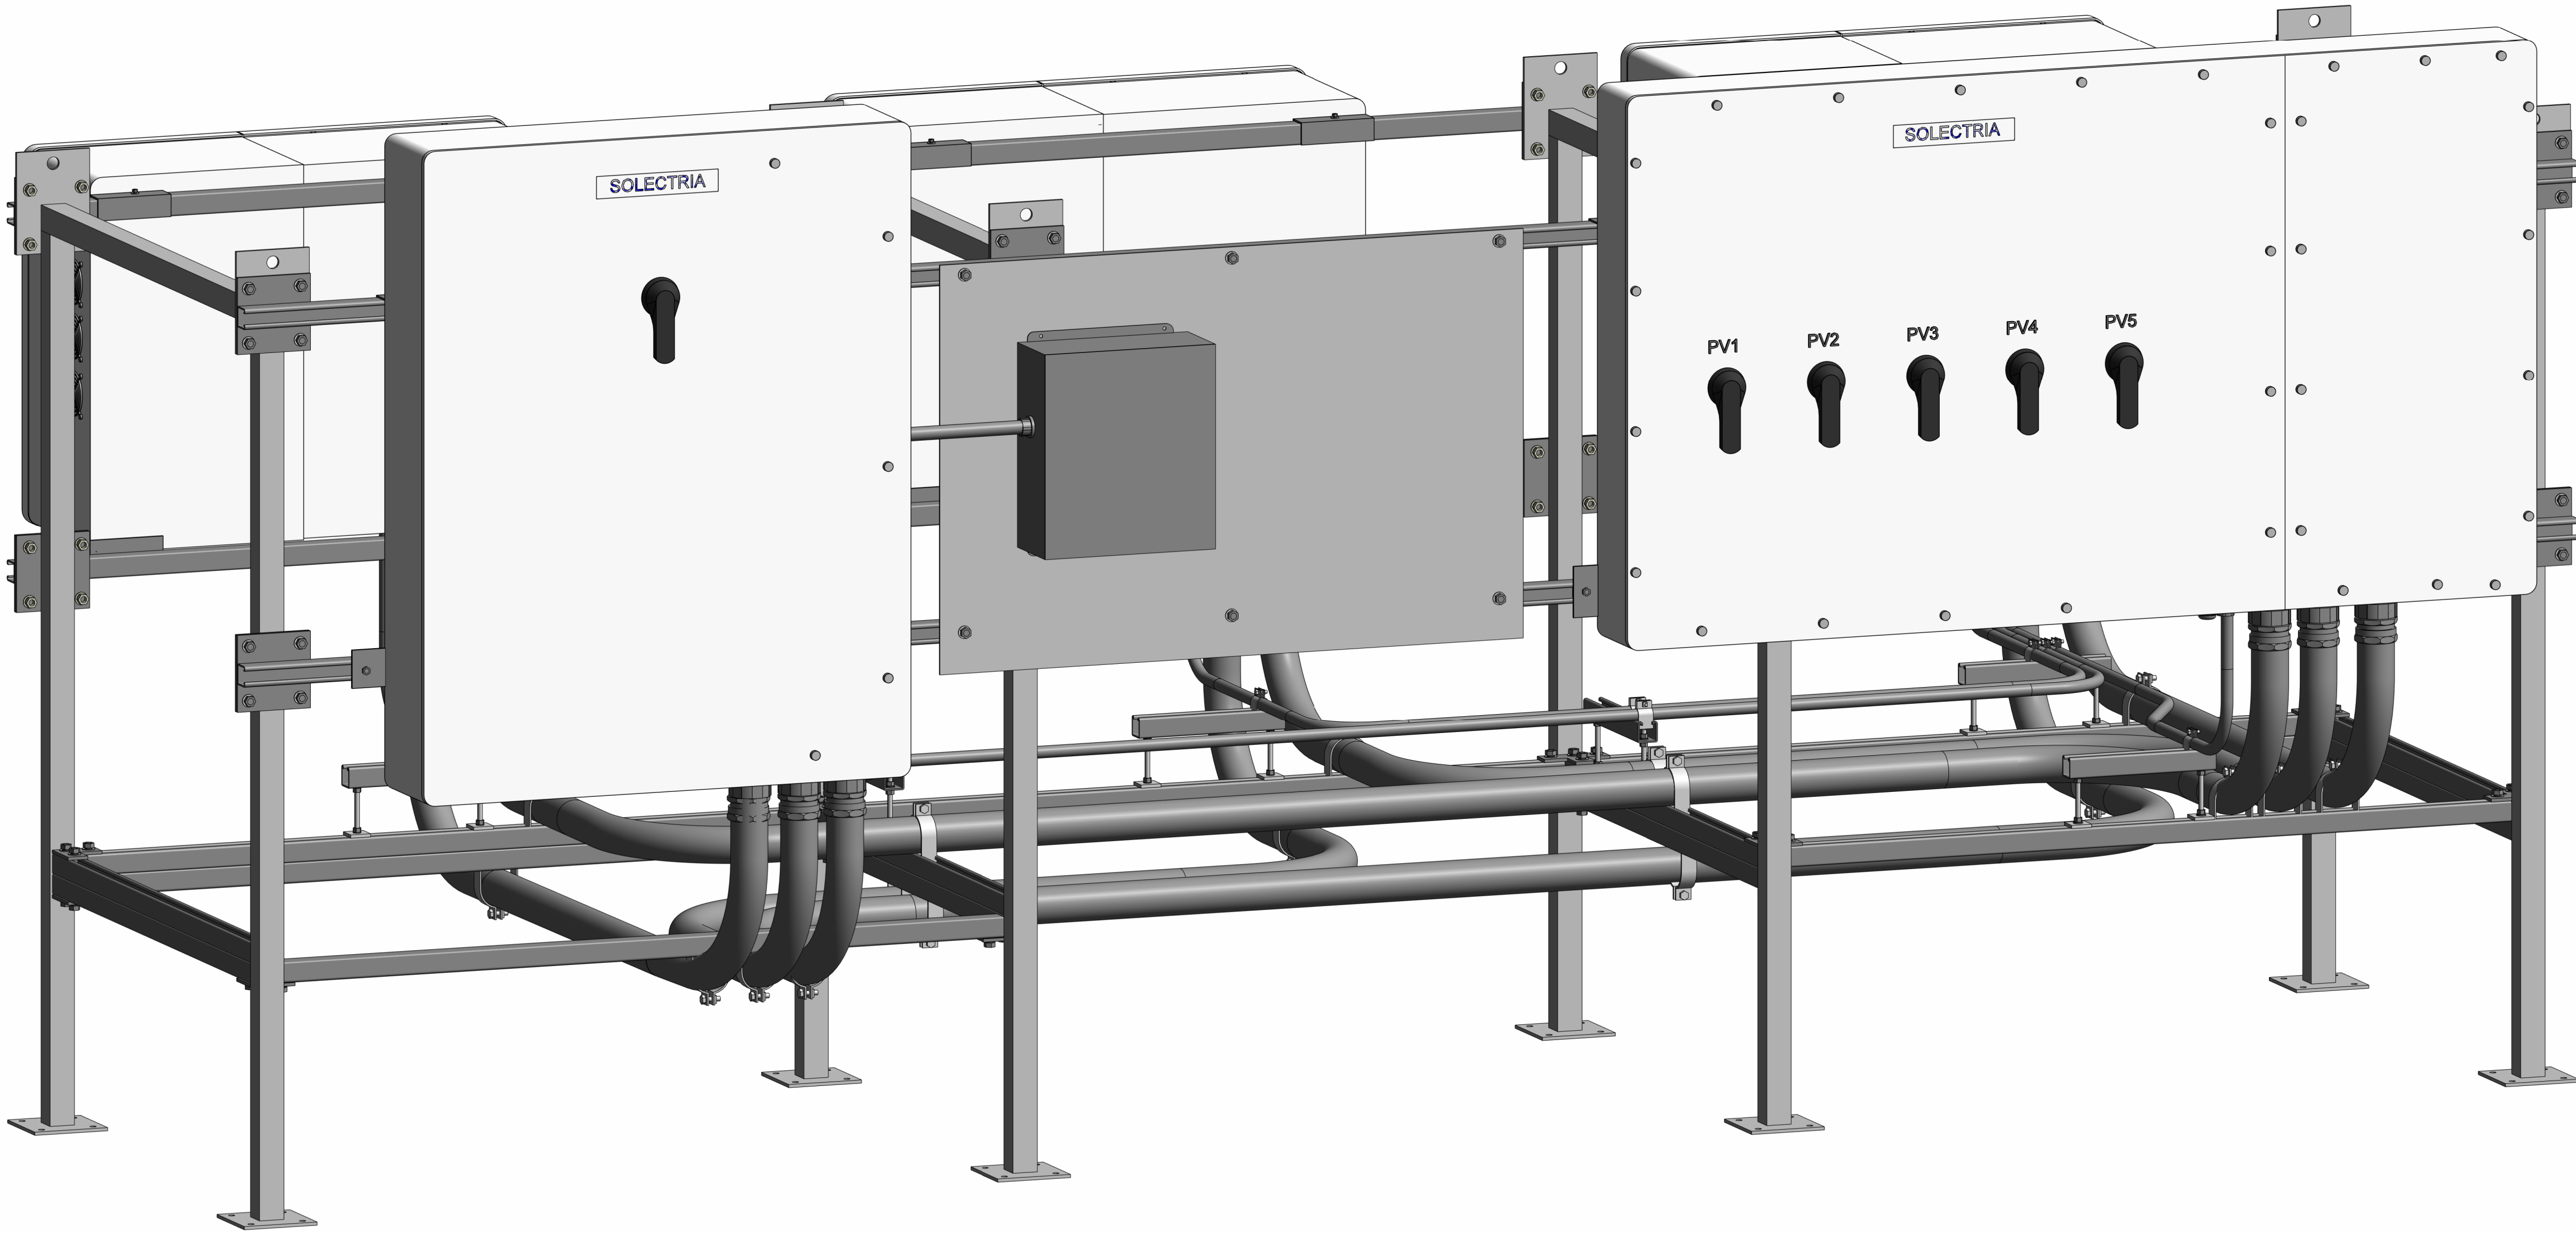


YASKAWA
SOLECTRIA SOLAR

Sheet Issue Date: 11/21/25	
Sheet Rev. Date: REV 0, 11/21/25	
Notes:	
Job No:	EM-XXXX
Project Name:	PVS-500-N-ASSEM
Project Address:	880 TURNPIKE ST CANTON, MA 02021
Work Package:	
Location Id:	
Sheet Name:	PVS500 - Overview
Drawing No:	WF - 0

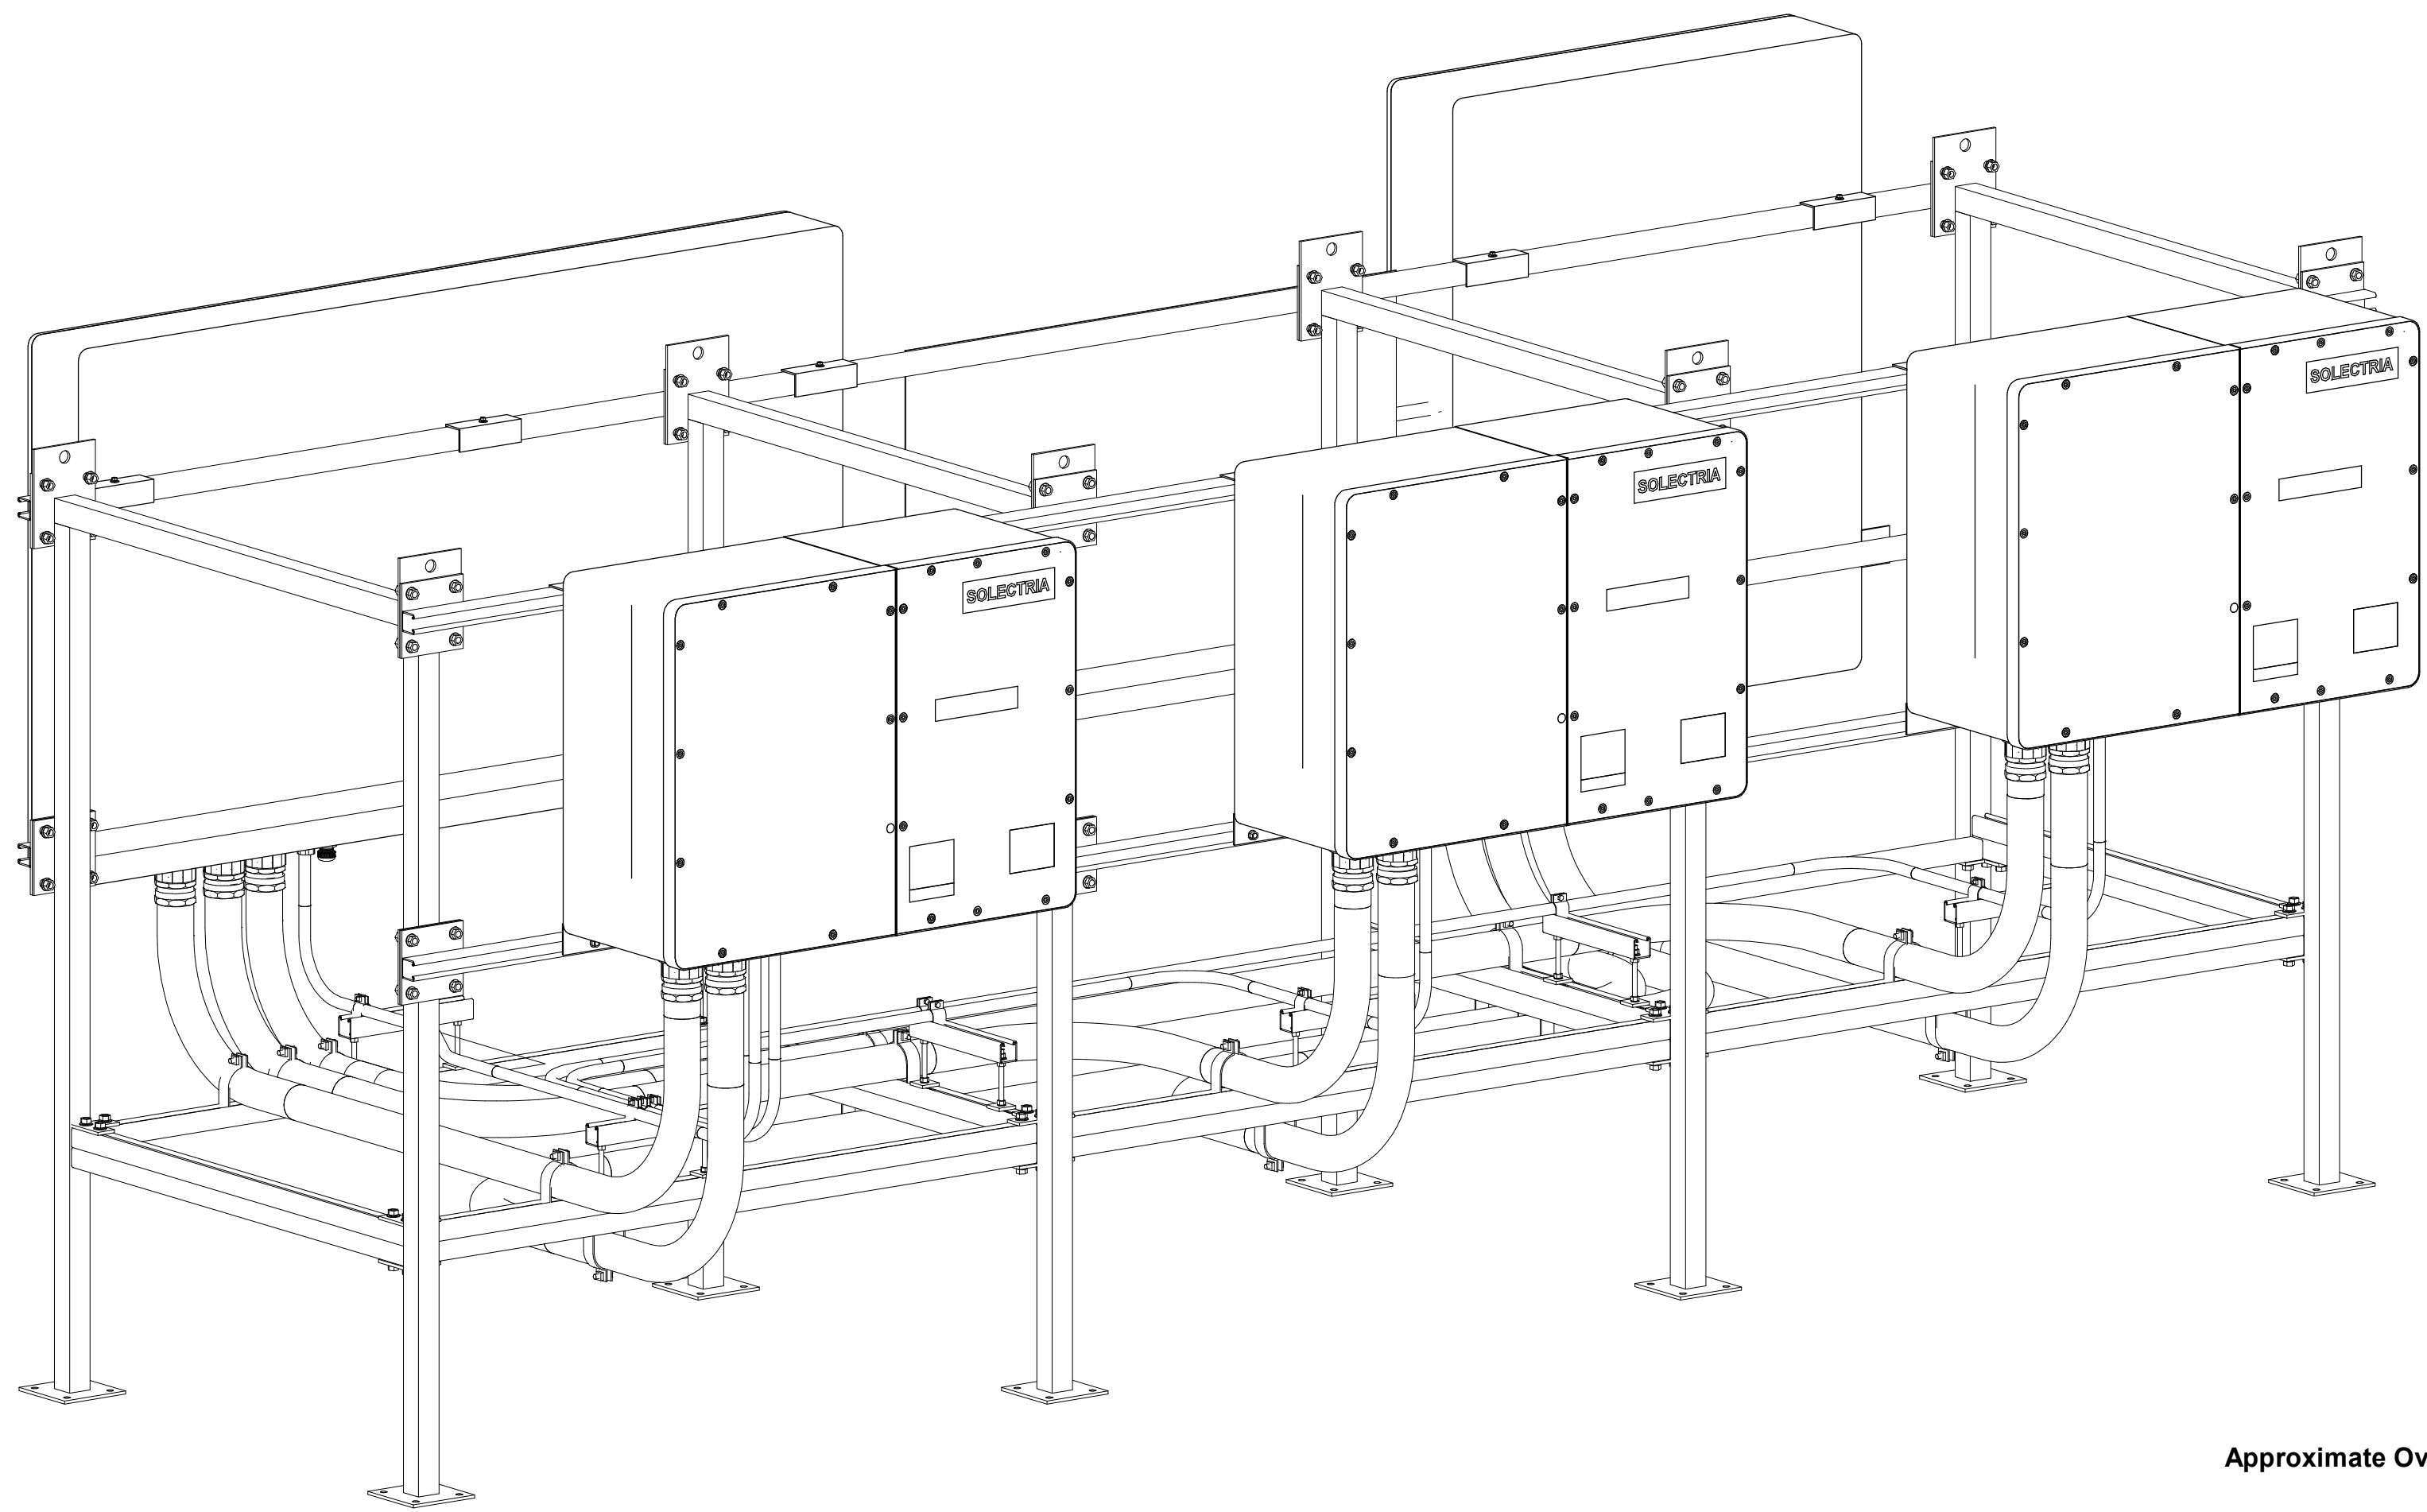


Approximate Overall Weight = 2,400 LBS

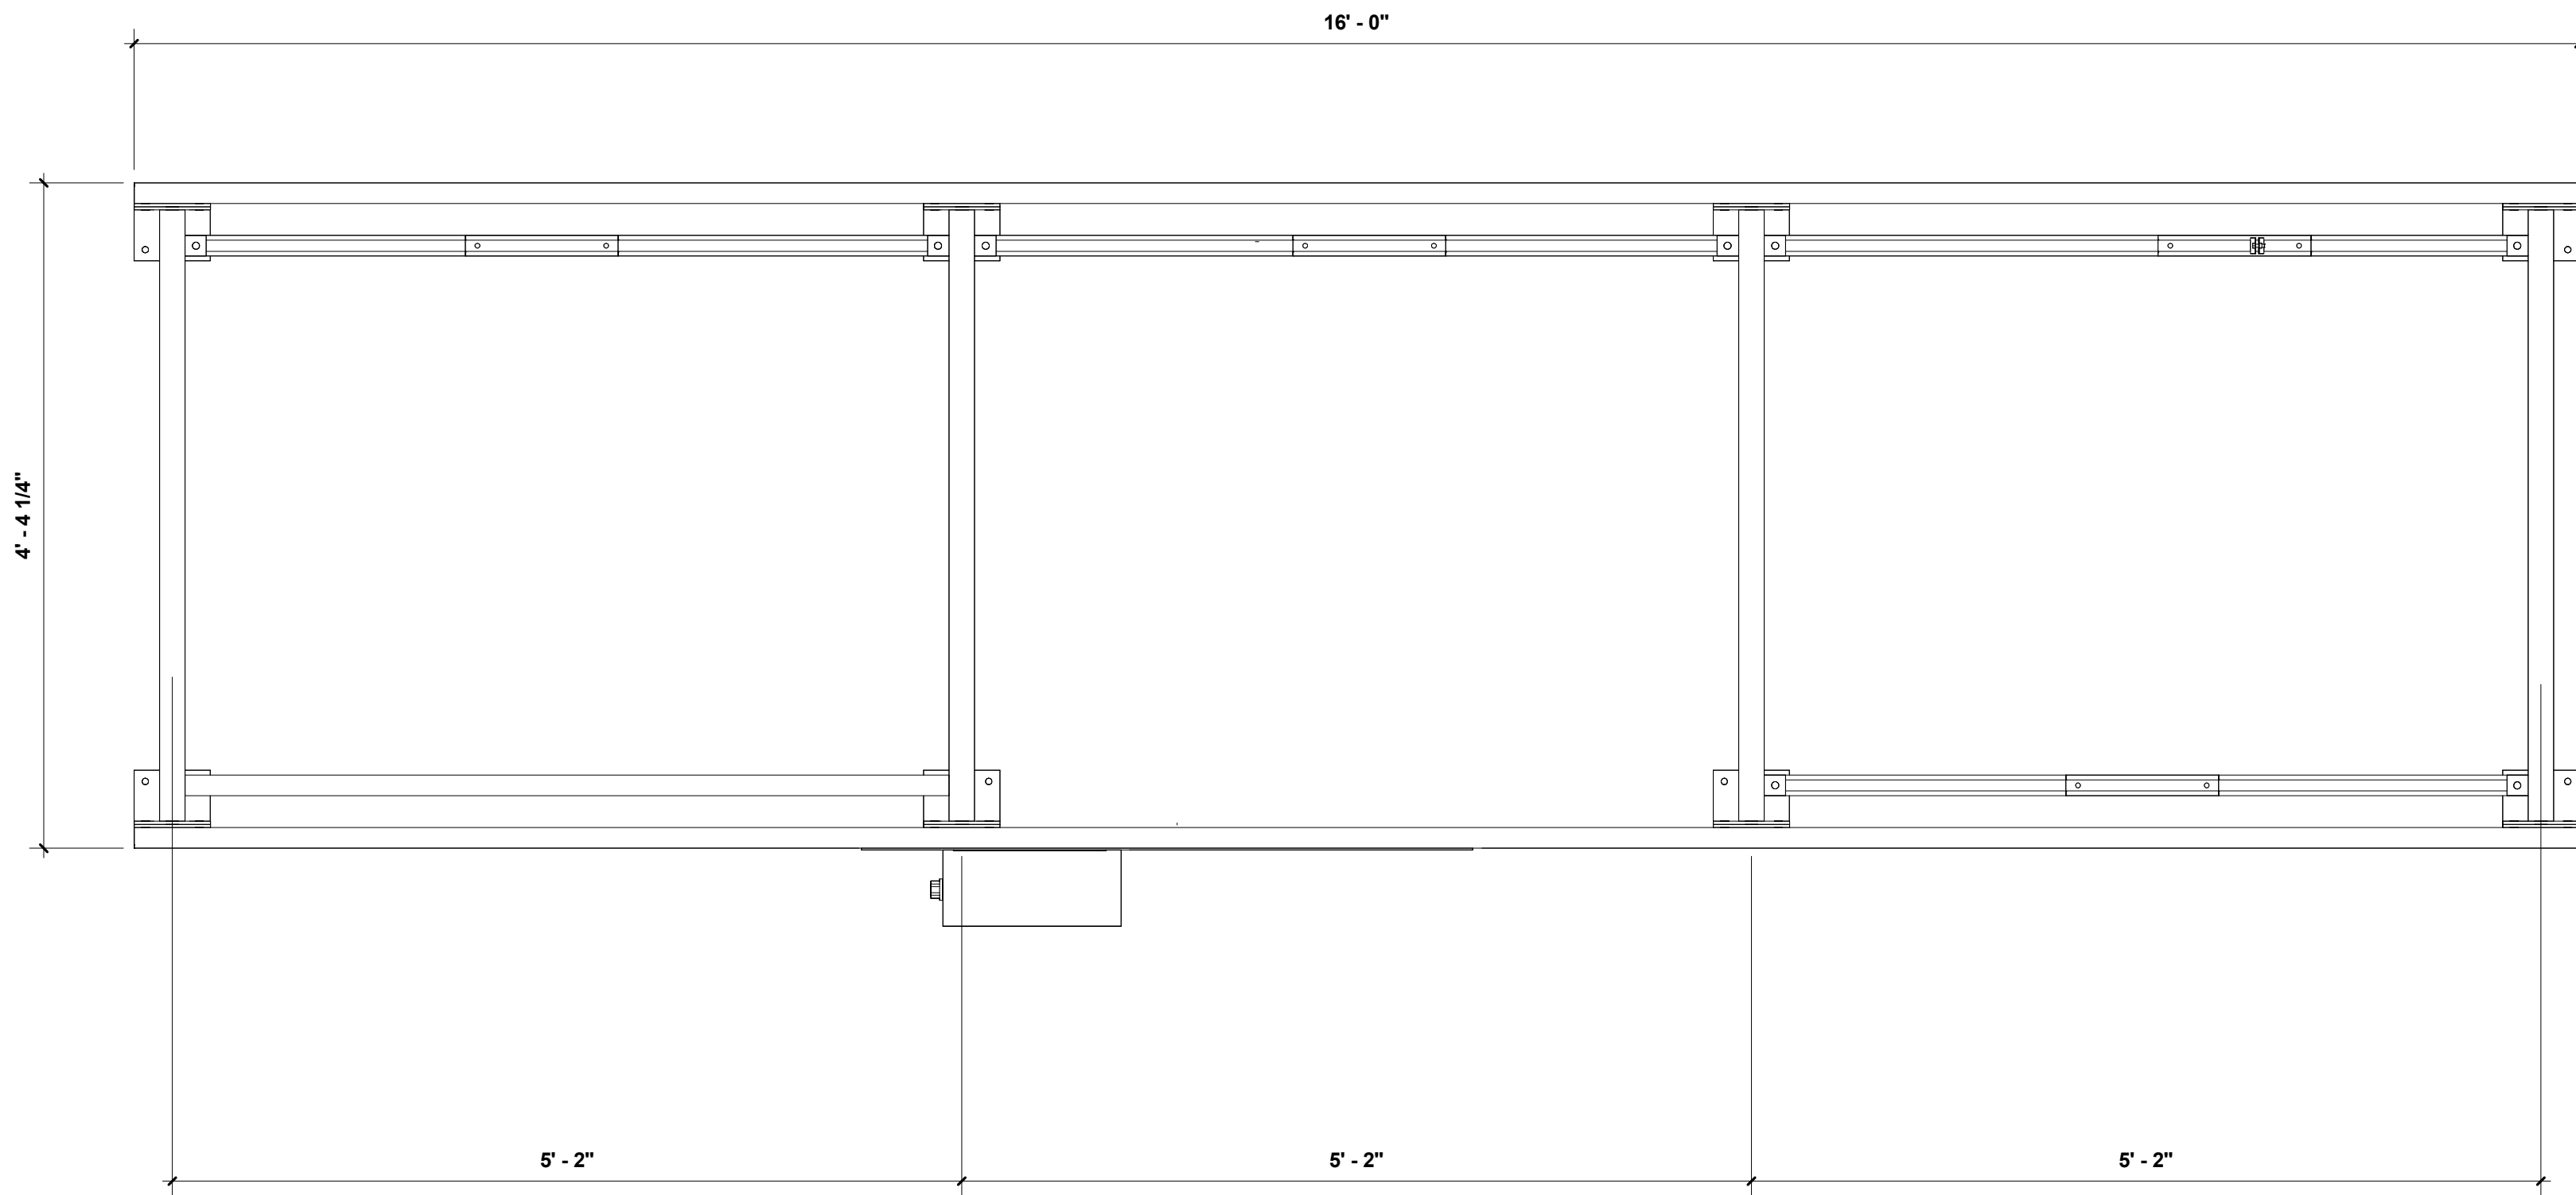


1 PVS500 - Isometric View


2 PVS500 - Frame - Grade View
1" = 1'-0"

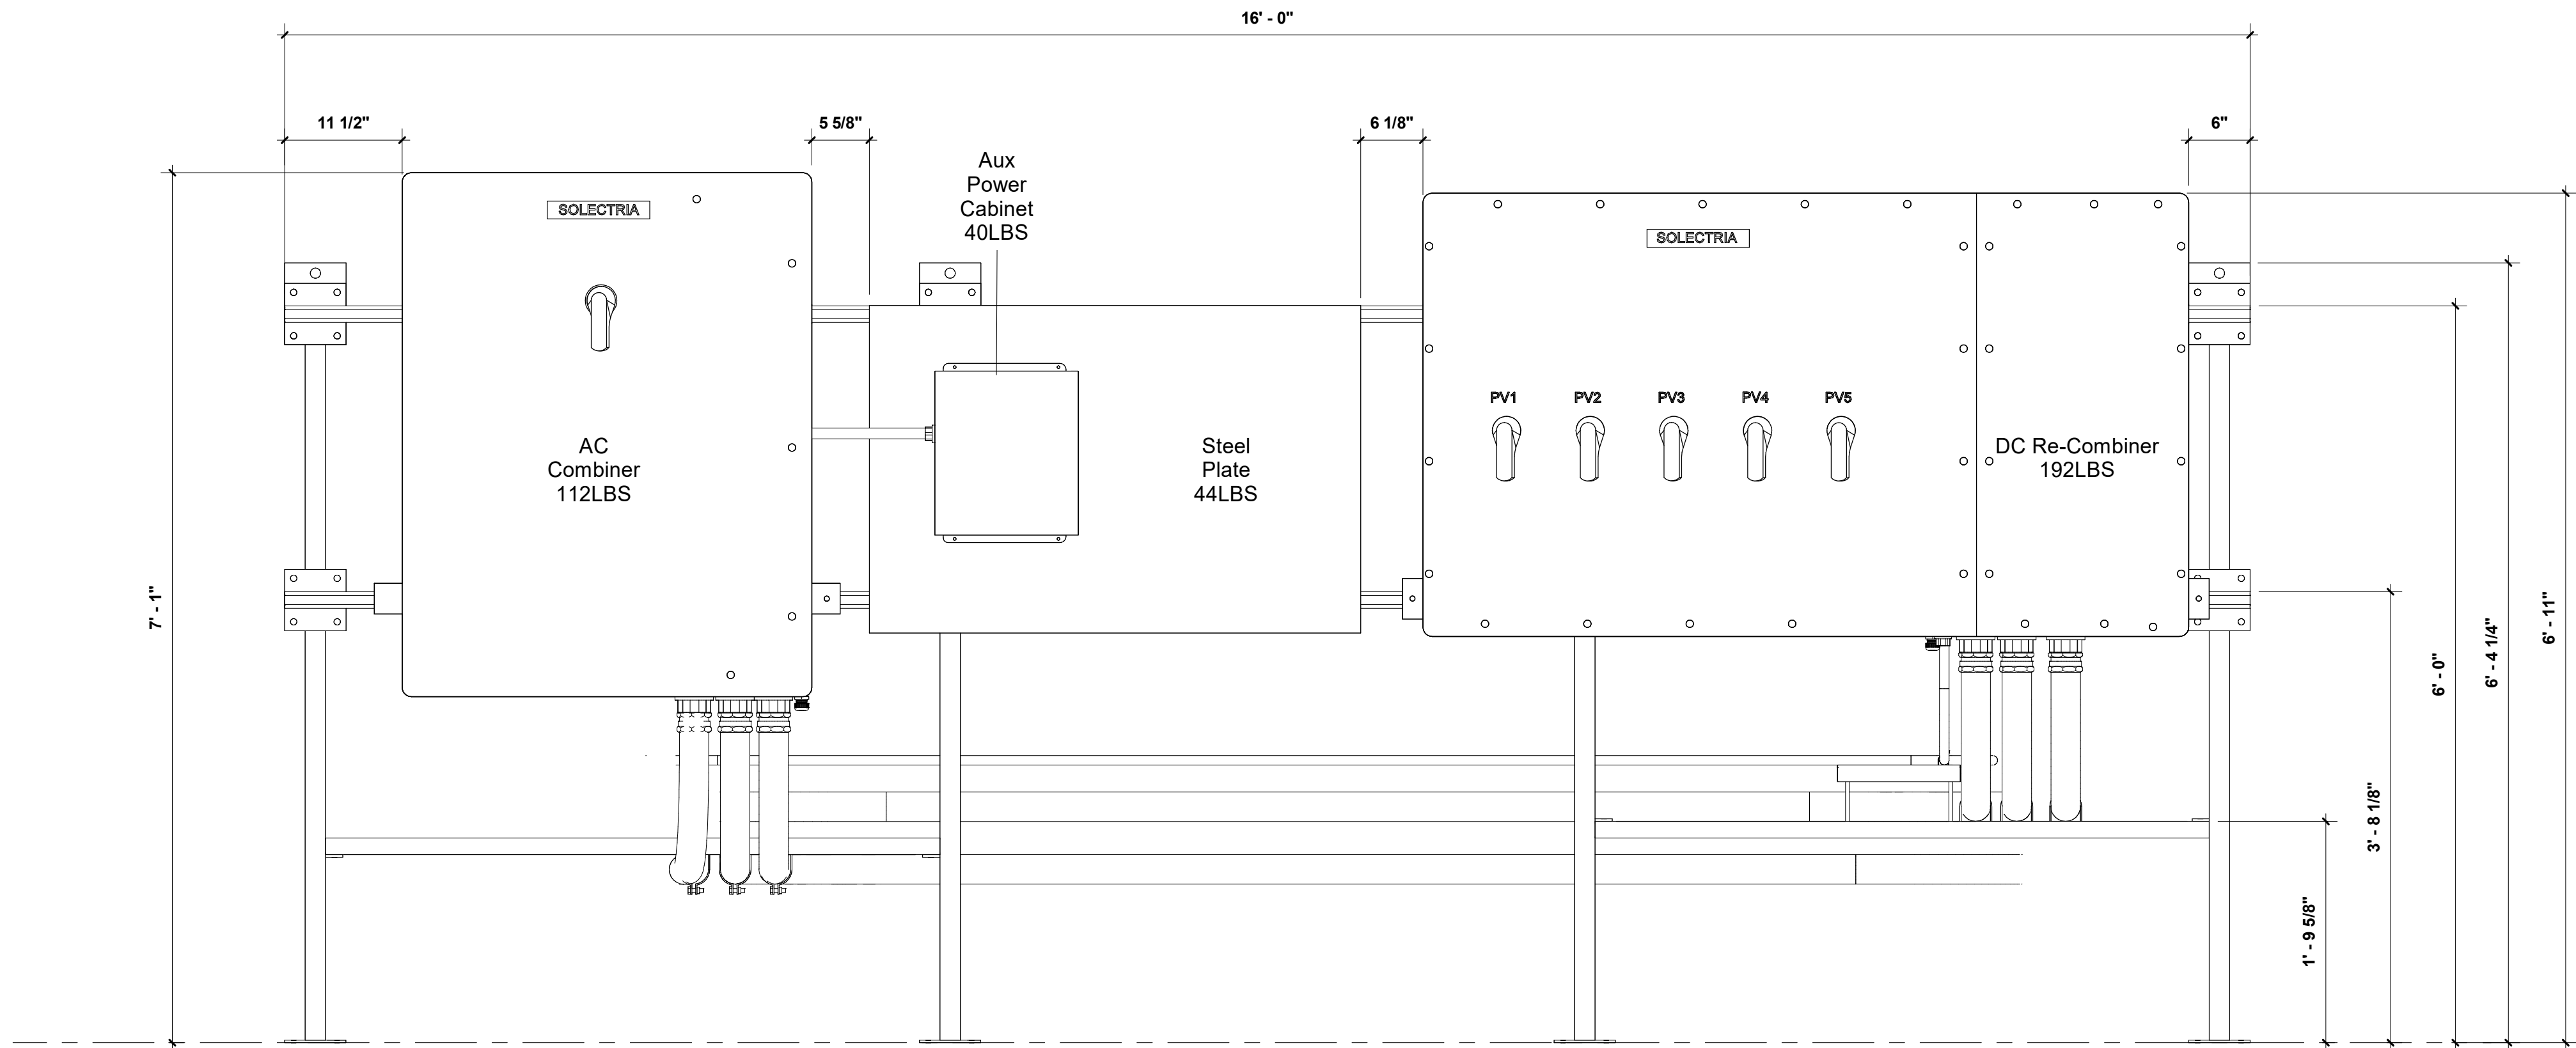


3 PVS500 - Frame - South Elevation
1" = 1'-0"

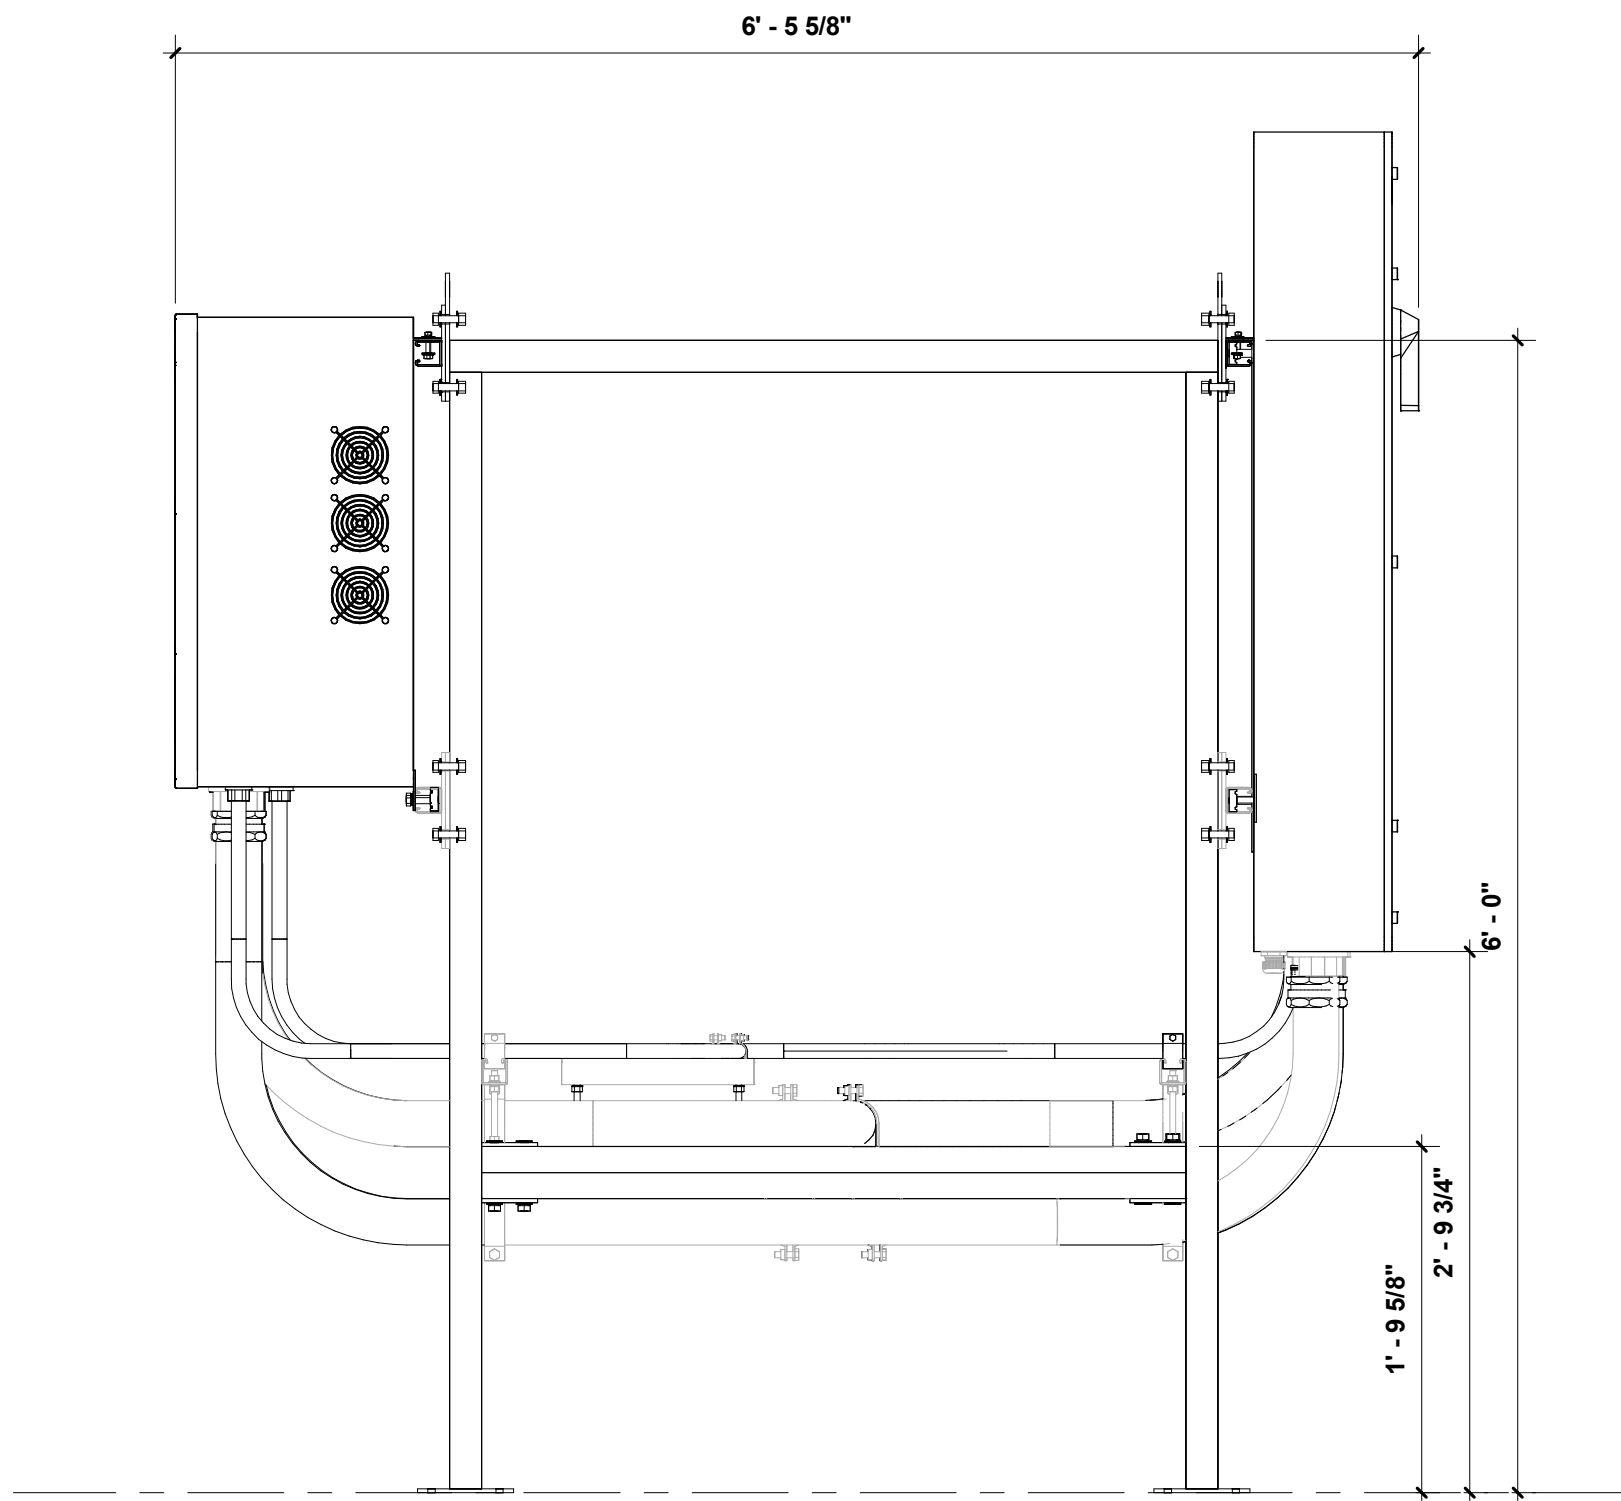


4 PVS500 - Frame - West View
1" = 1'-0"

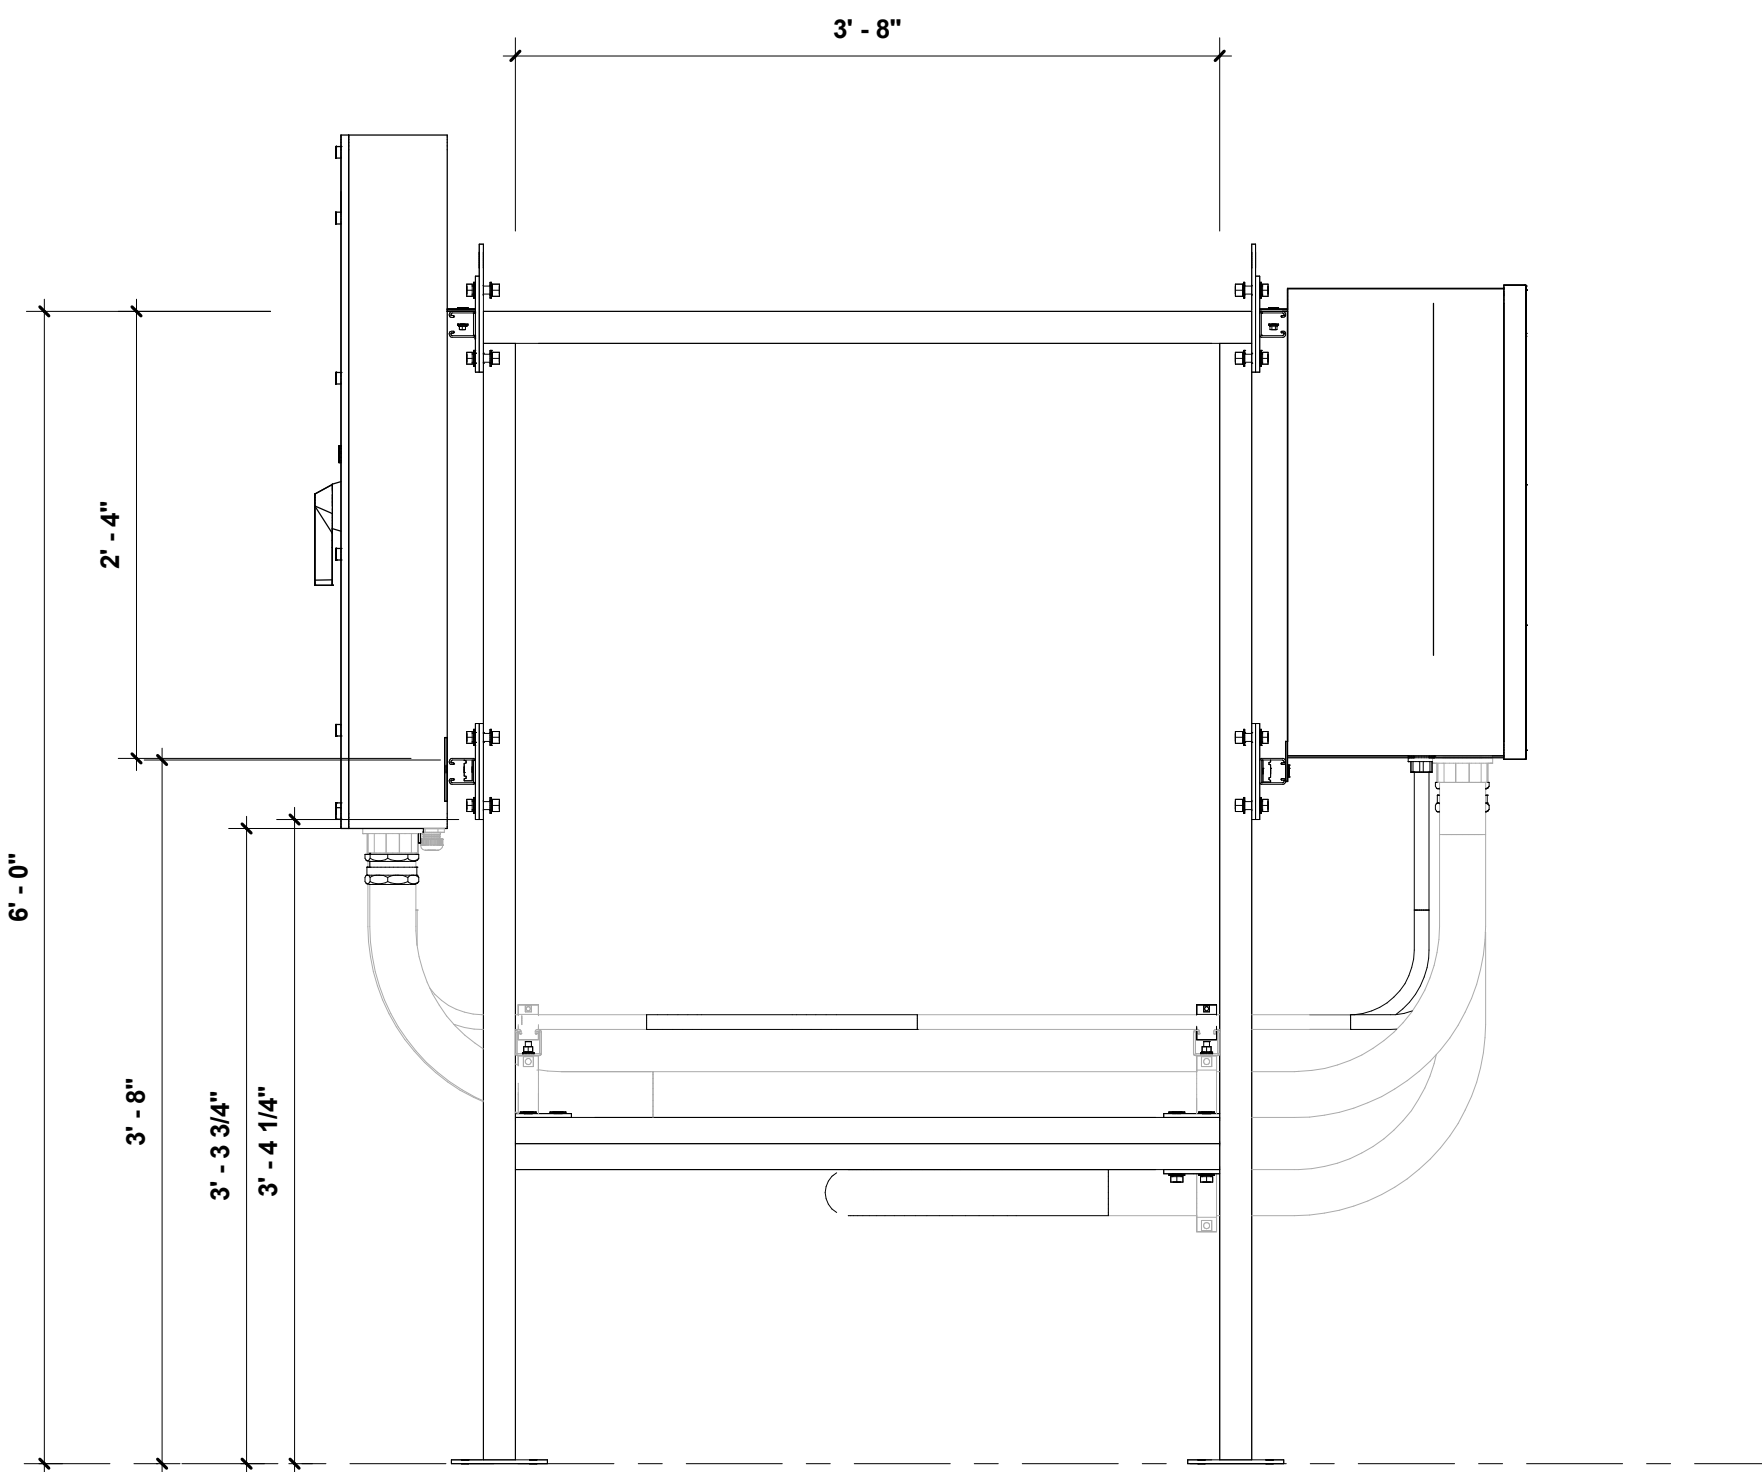

7 PVS500 - Frame - East View
1" = 1'-0"

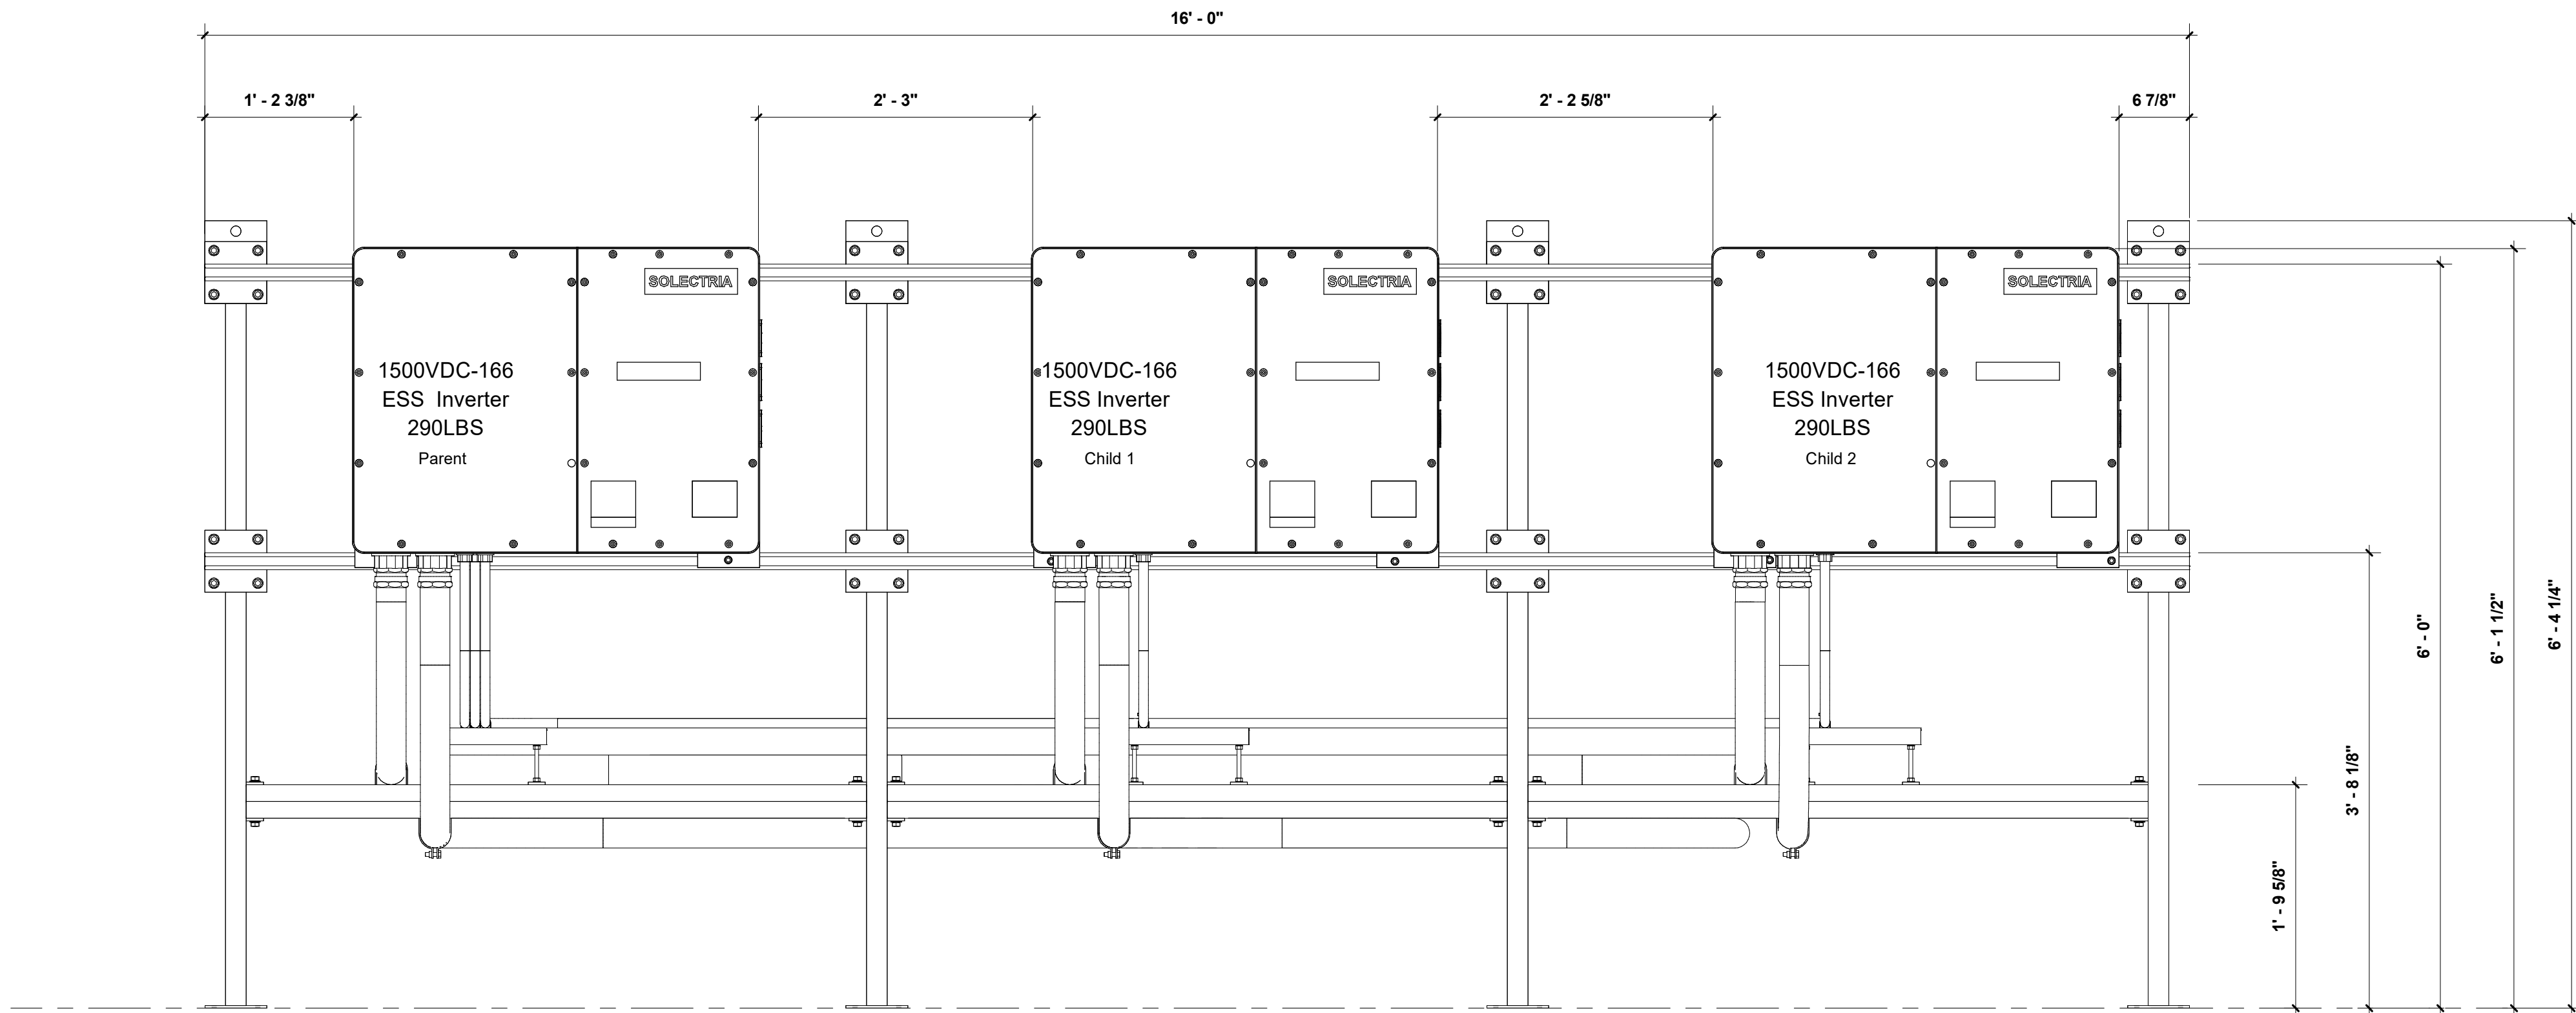

6 PVS500 - Frame - North Elevation
1" = 1'-0"

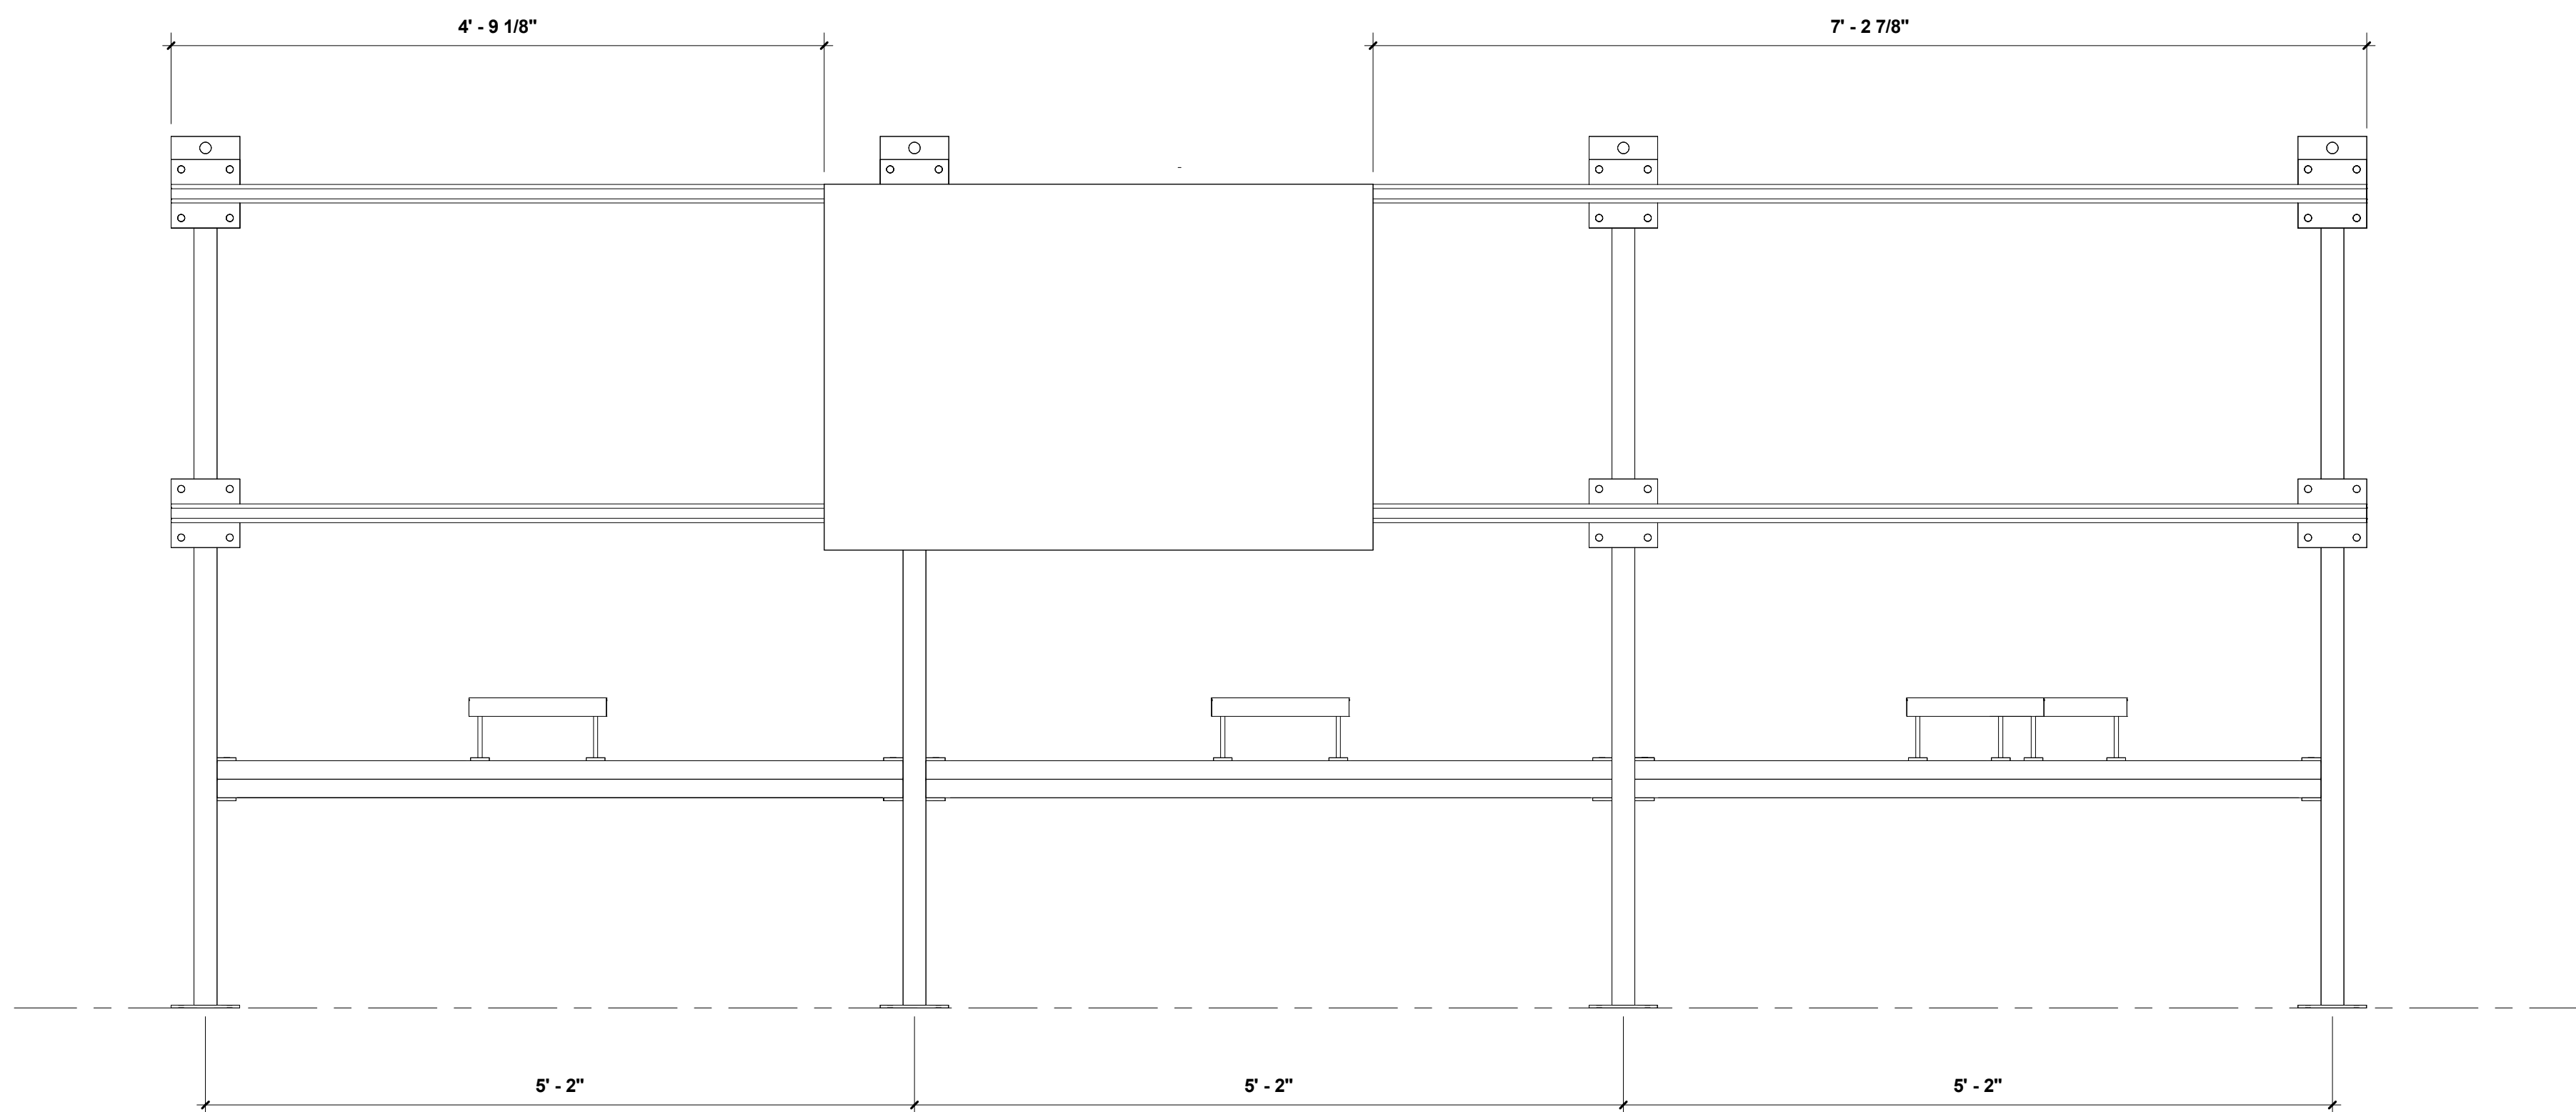

9 PVS500 - Frame Only
1" = 1'-0"

YASKAWA
SOLECTRIA SOLAR


Sheet Issue Date: 11/21/25
Sheet Rev. Date: REV 0, 11/21/25

Notes:


Job No: EM-XXXX
Project Name: PVS-500-W-ASSEM
Project Address: 880 TURNPIKE ST
CANTON, MA 02021

Work Package:
Location Id:
Sheet Name: PVS500 - Frame Design
Drawing No:


WF - 1

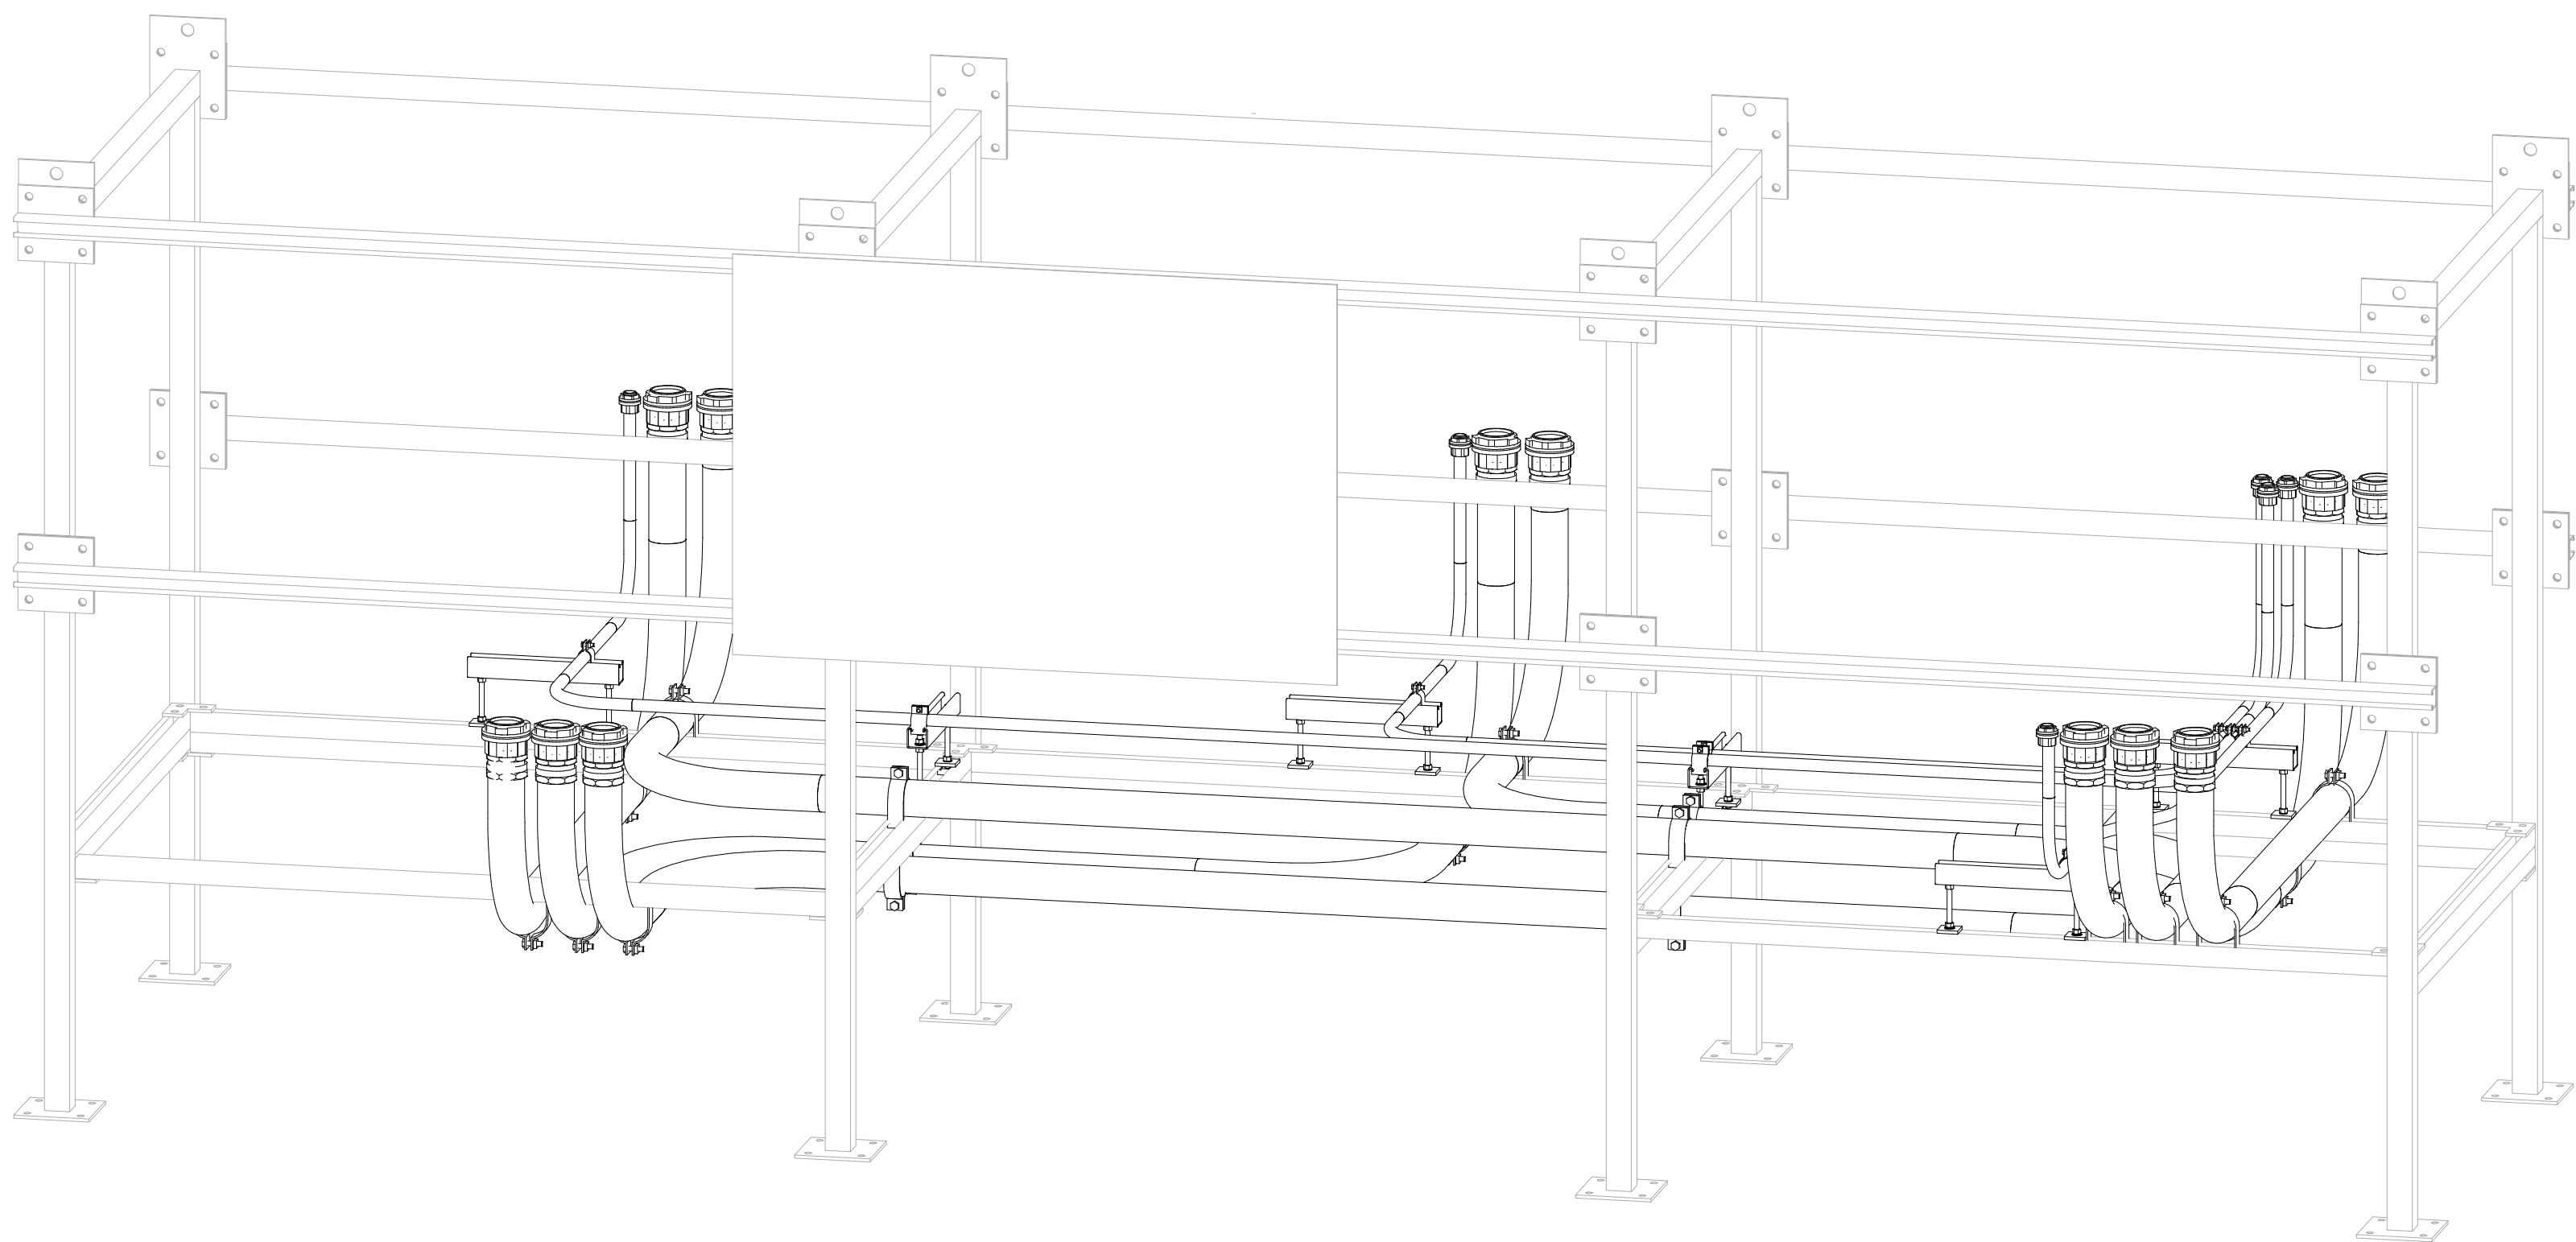


2 PVSS500 Conduit Overview

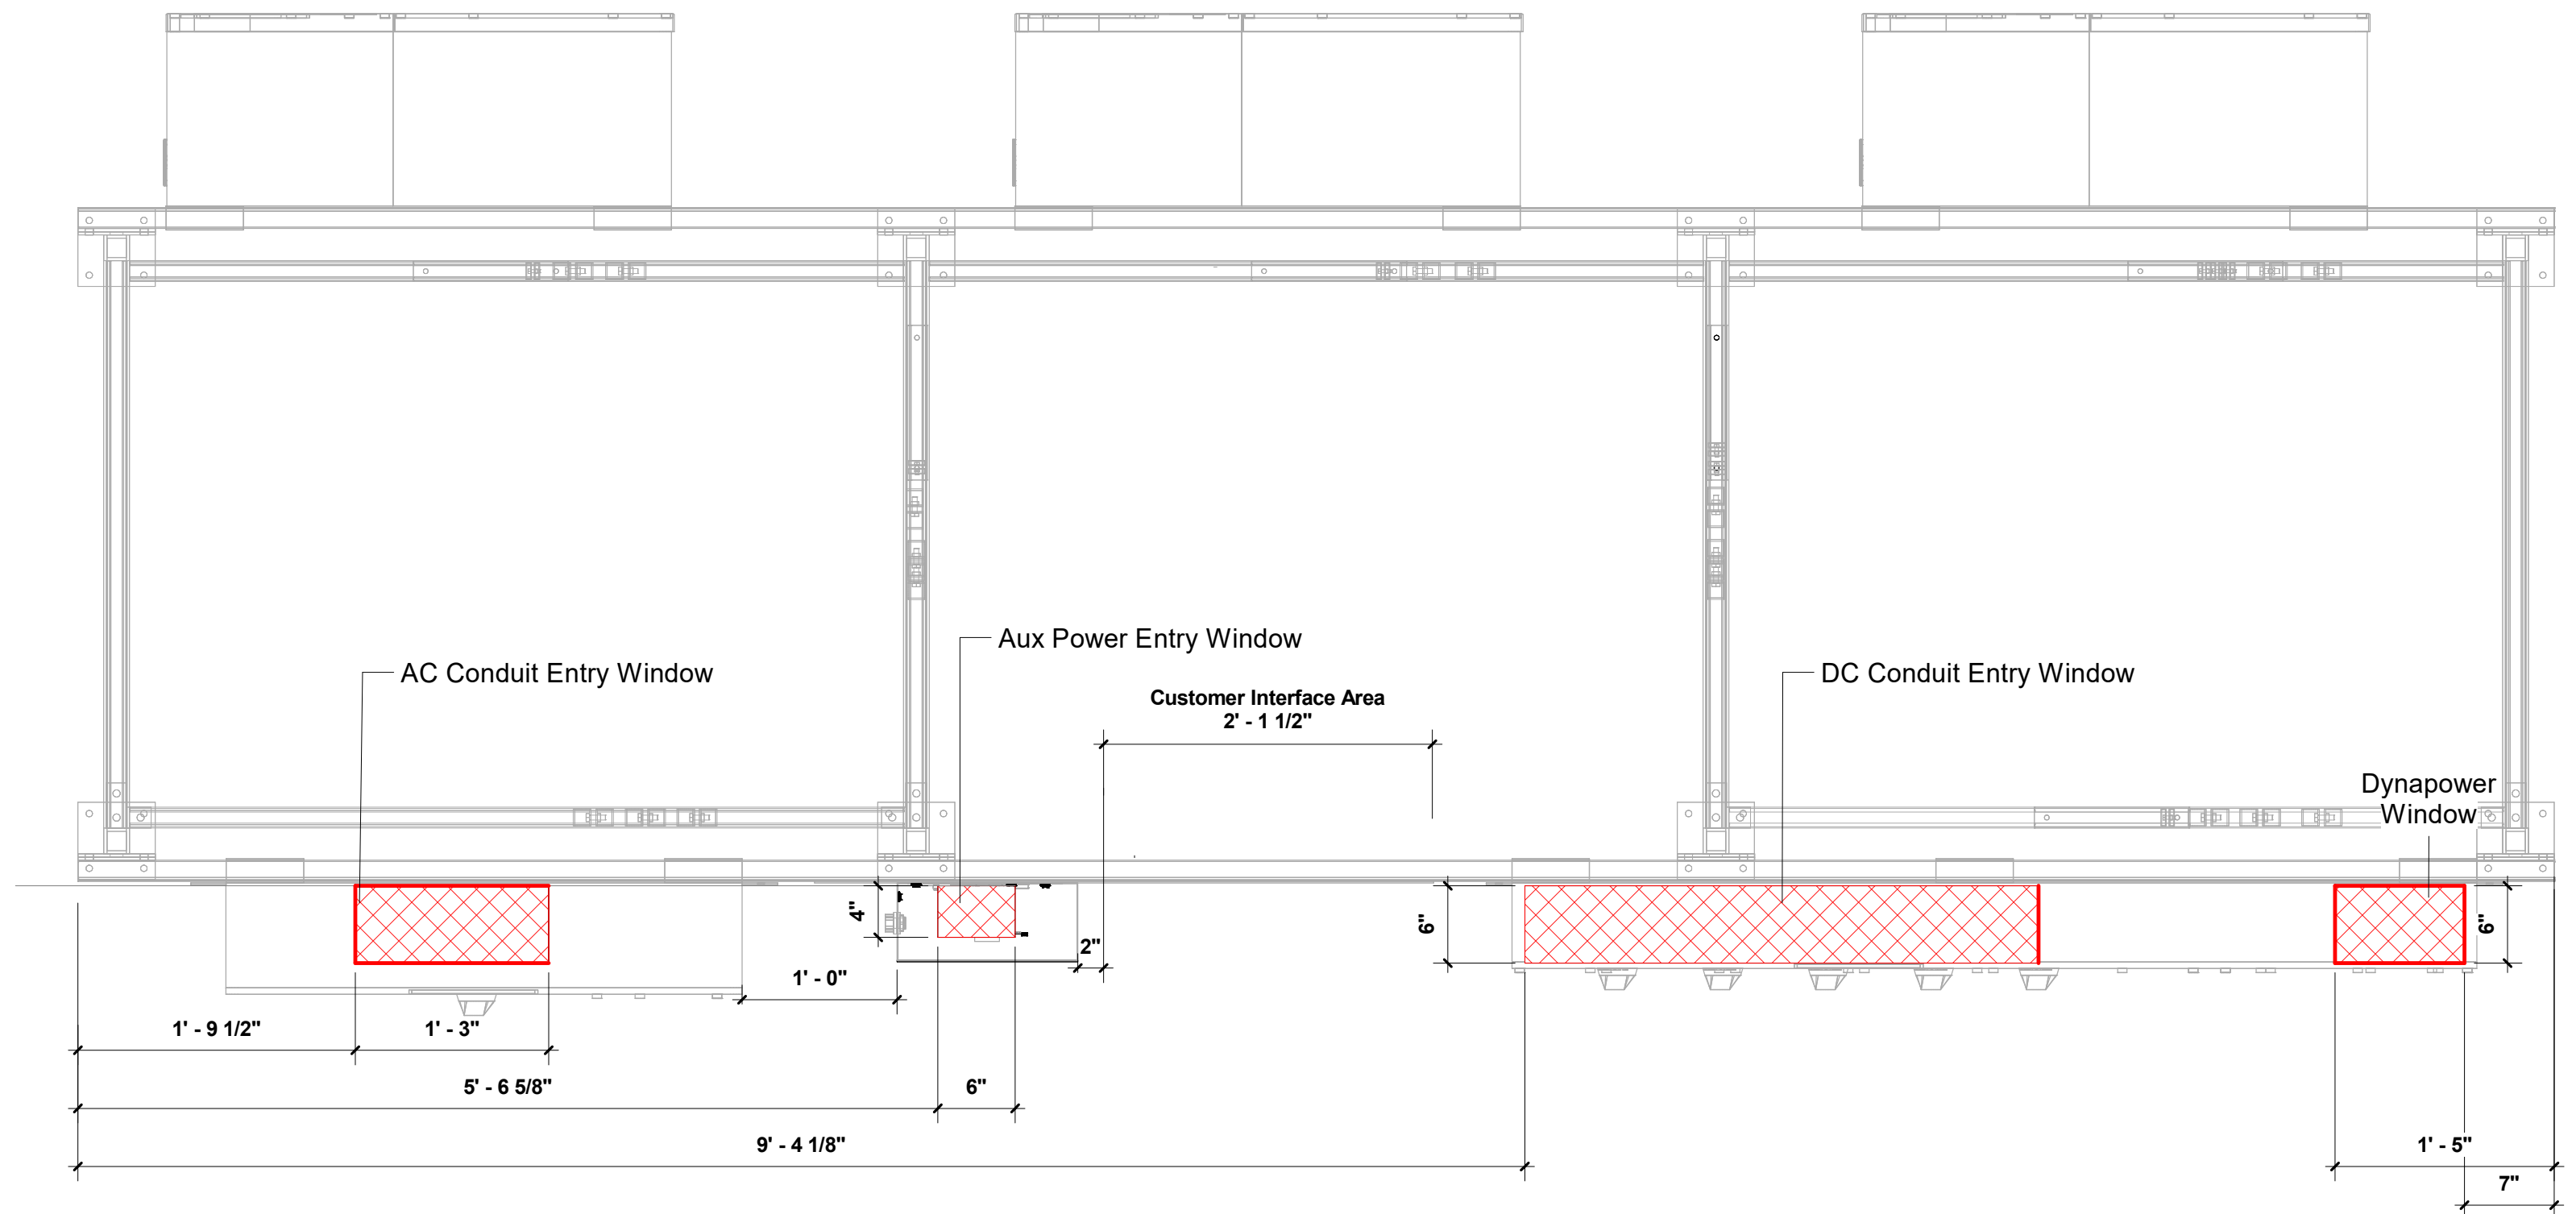

1 PVSS500 - Conduit Entry Plan View
1" = 1'-0"

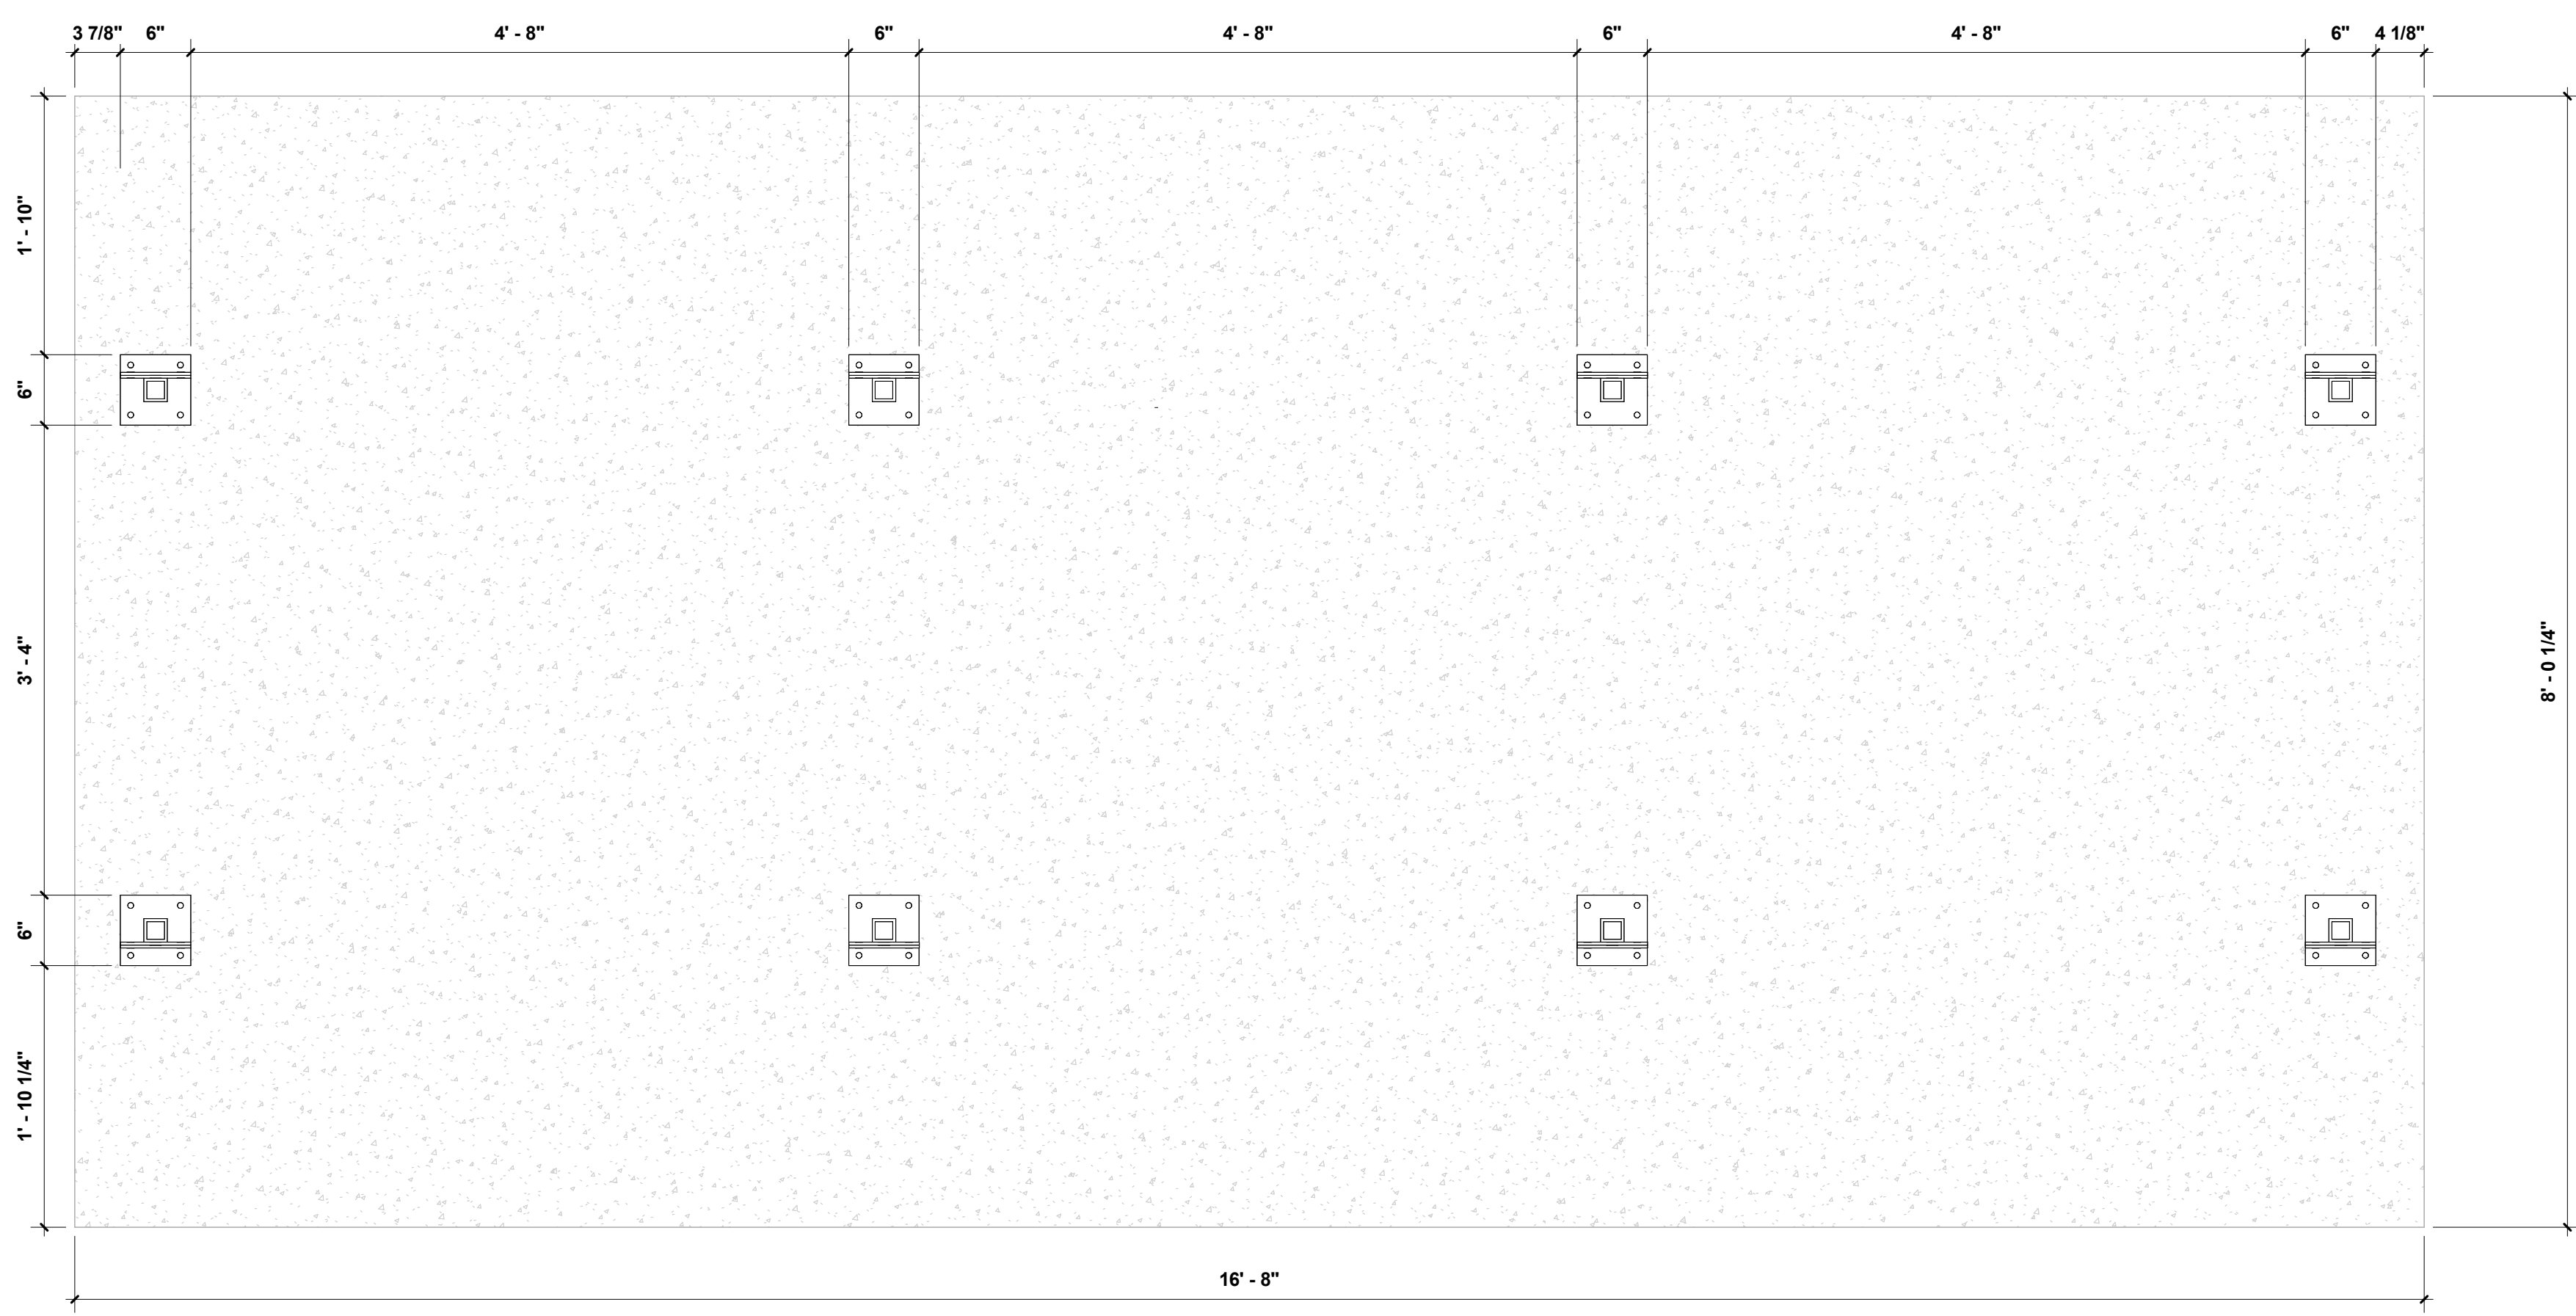

3 PVSS500 - Post Base Locations
1" = 1'-0"

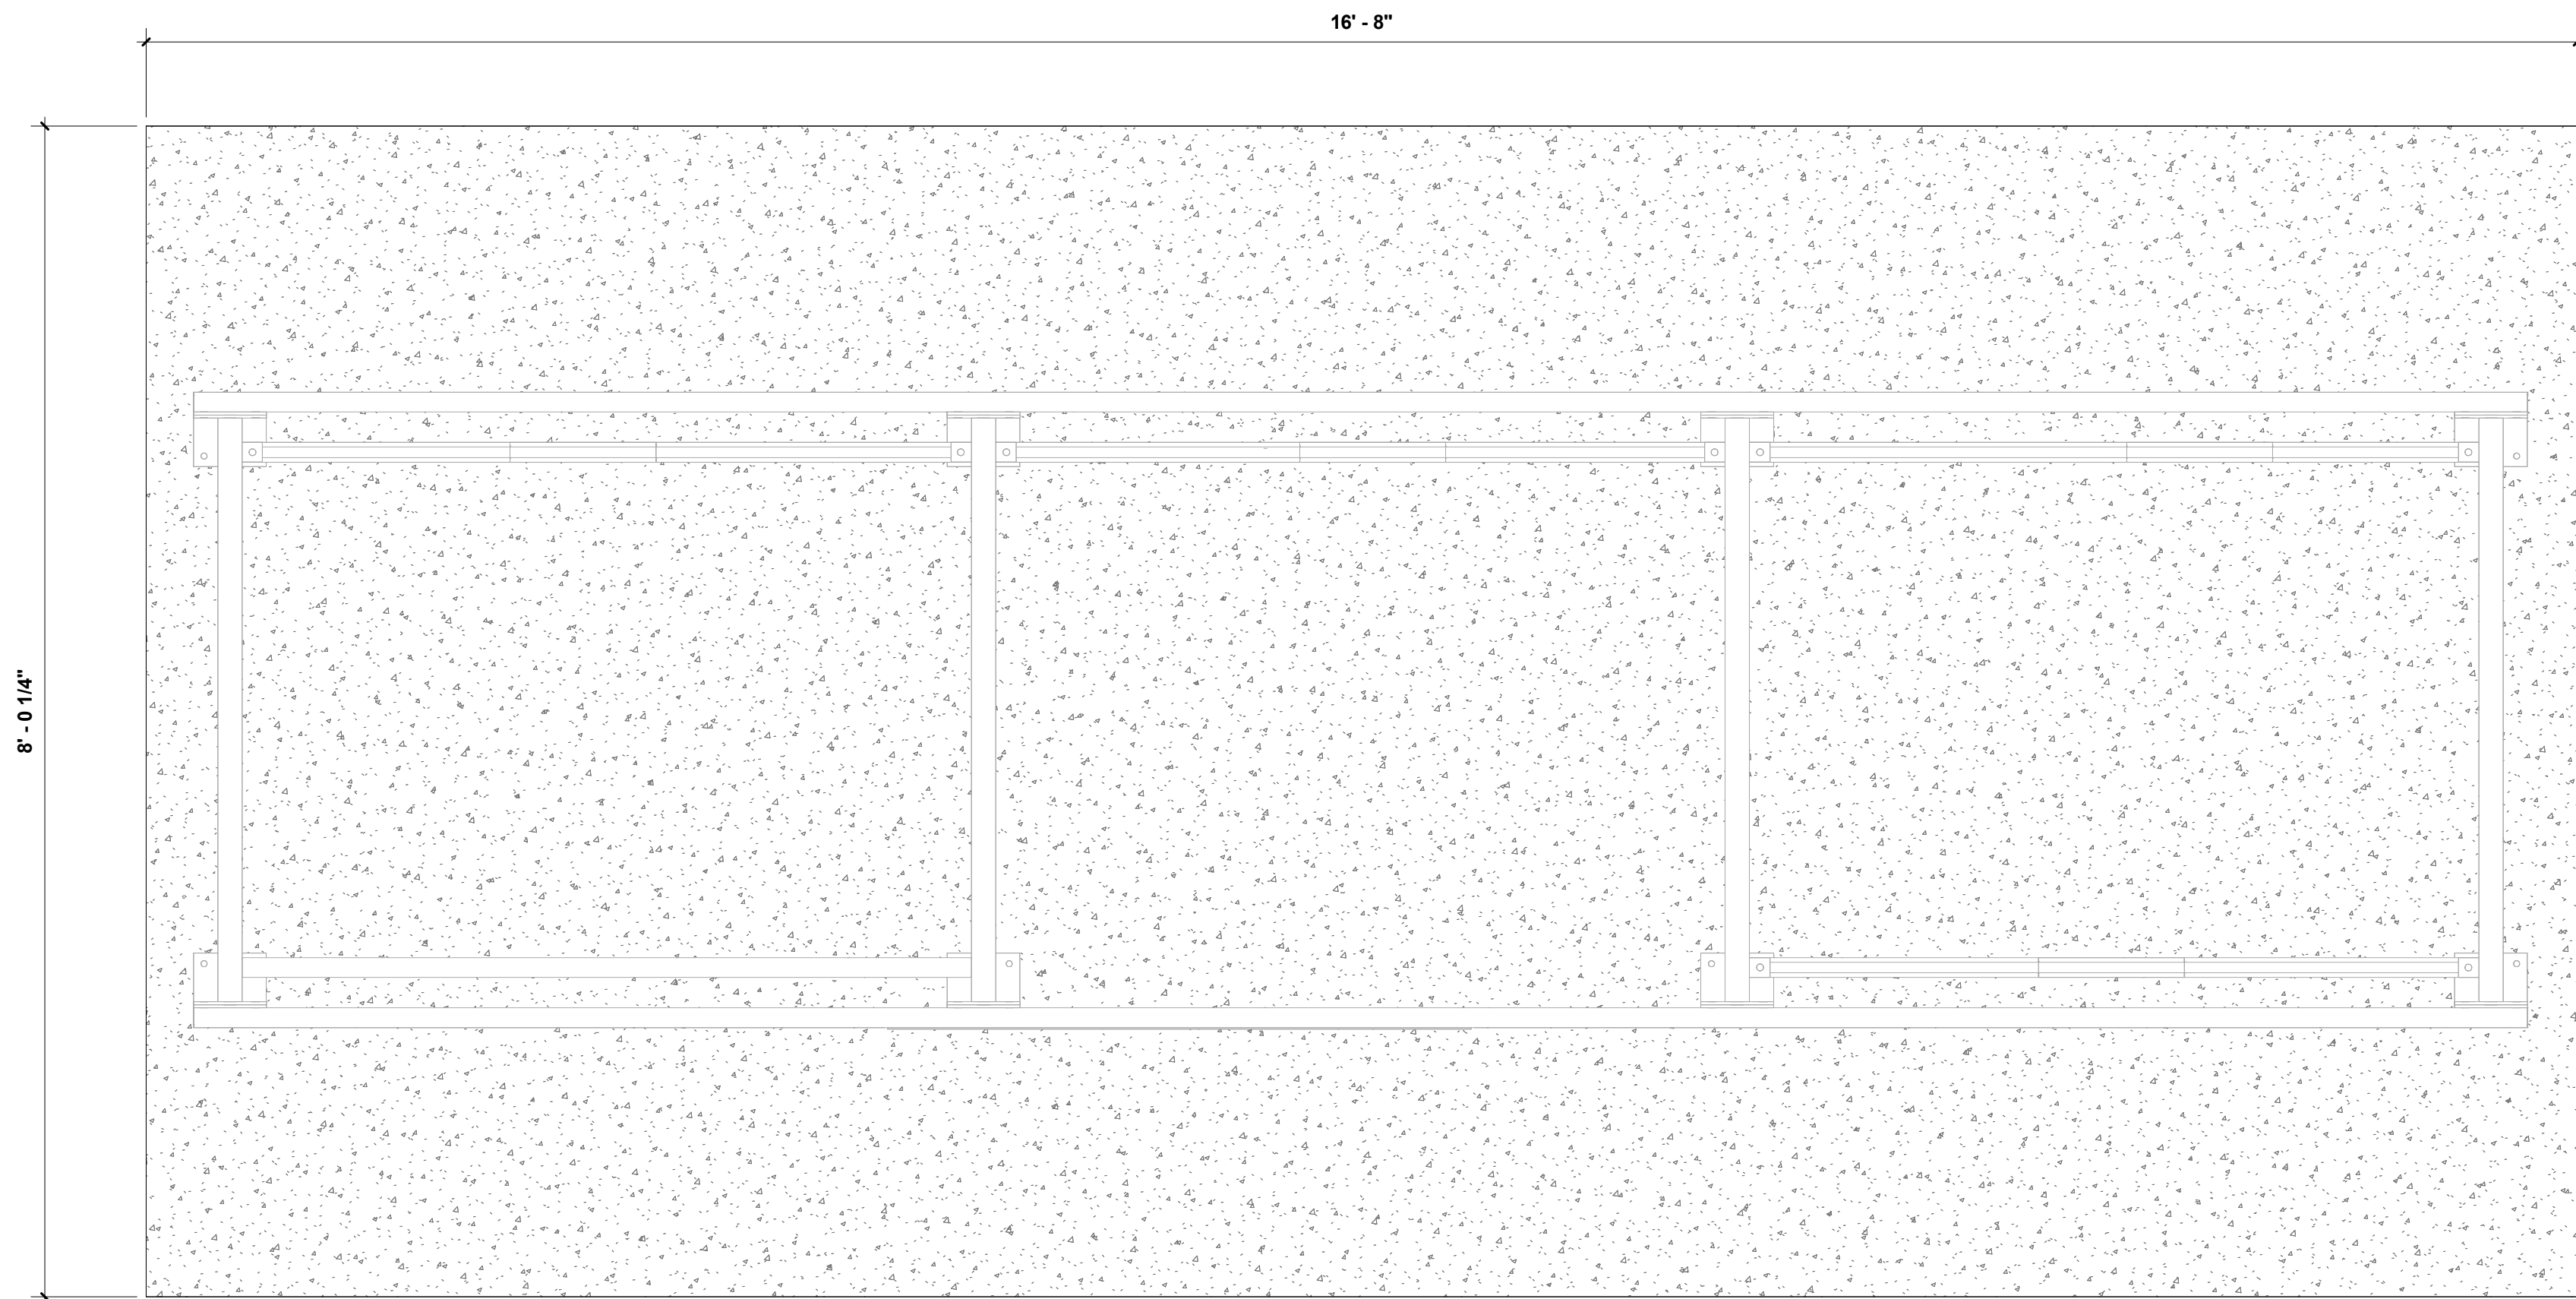

4 PVSS500 - Equipment Pad
1" = 1'-0"

YASKAWA
SOLECTRIA SOLAR

Sheet Issue Date: 11/21/25	
Sheet Rev. Date: REV 0, 11/21/25	
Notes:	
Job No: EM-XXXX	
Project Name: PVS-500-NA-ASSEM	
Project Address: 880 TURNPIKE ST CANTON, MA 02021	
Work Package:	
Location Id:	
Sheet Name: PVS500 - Equipment Pad Details	
Drawing No:	
WF - 2	

SOLECTRIA PVS-500 DC-COUPLED STORAGE SYSTEM

